



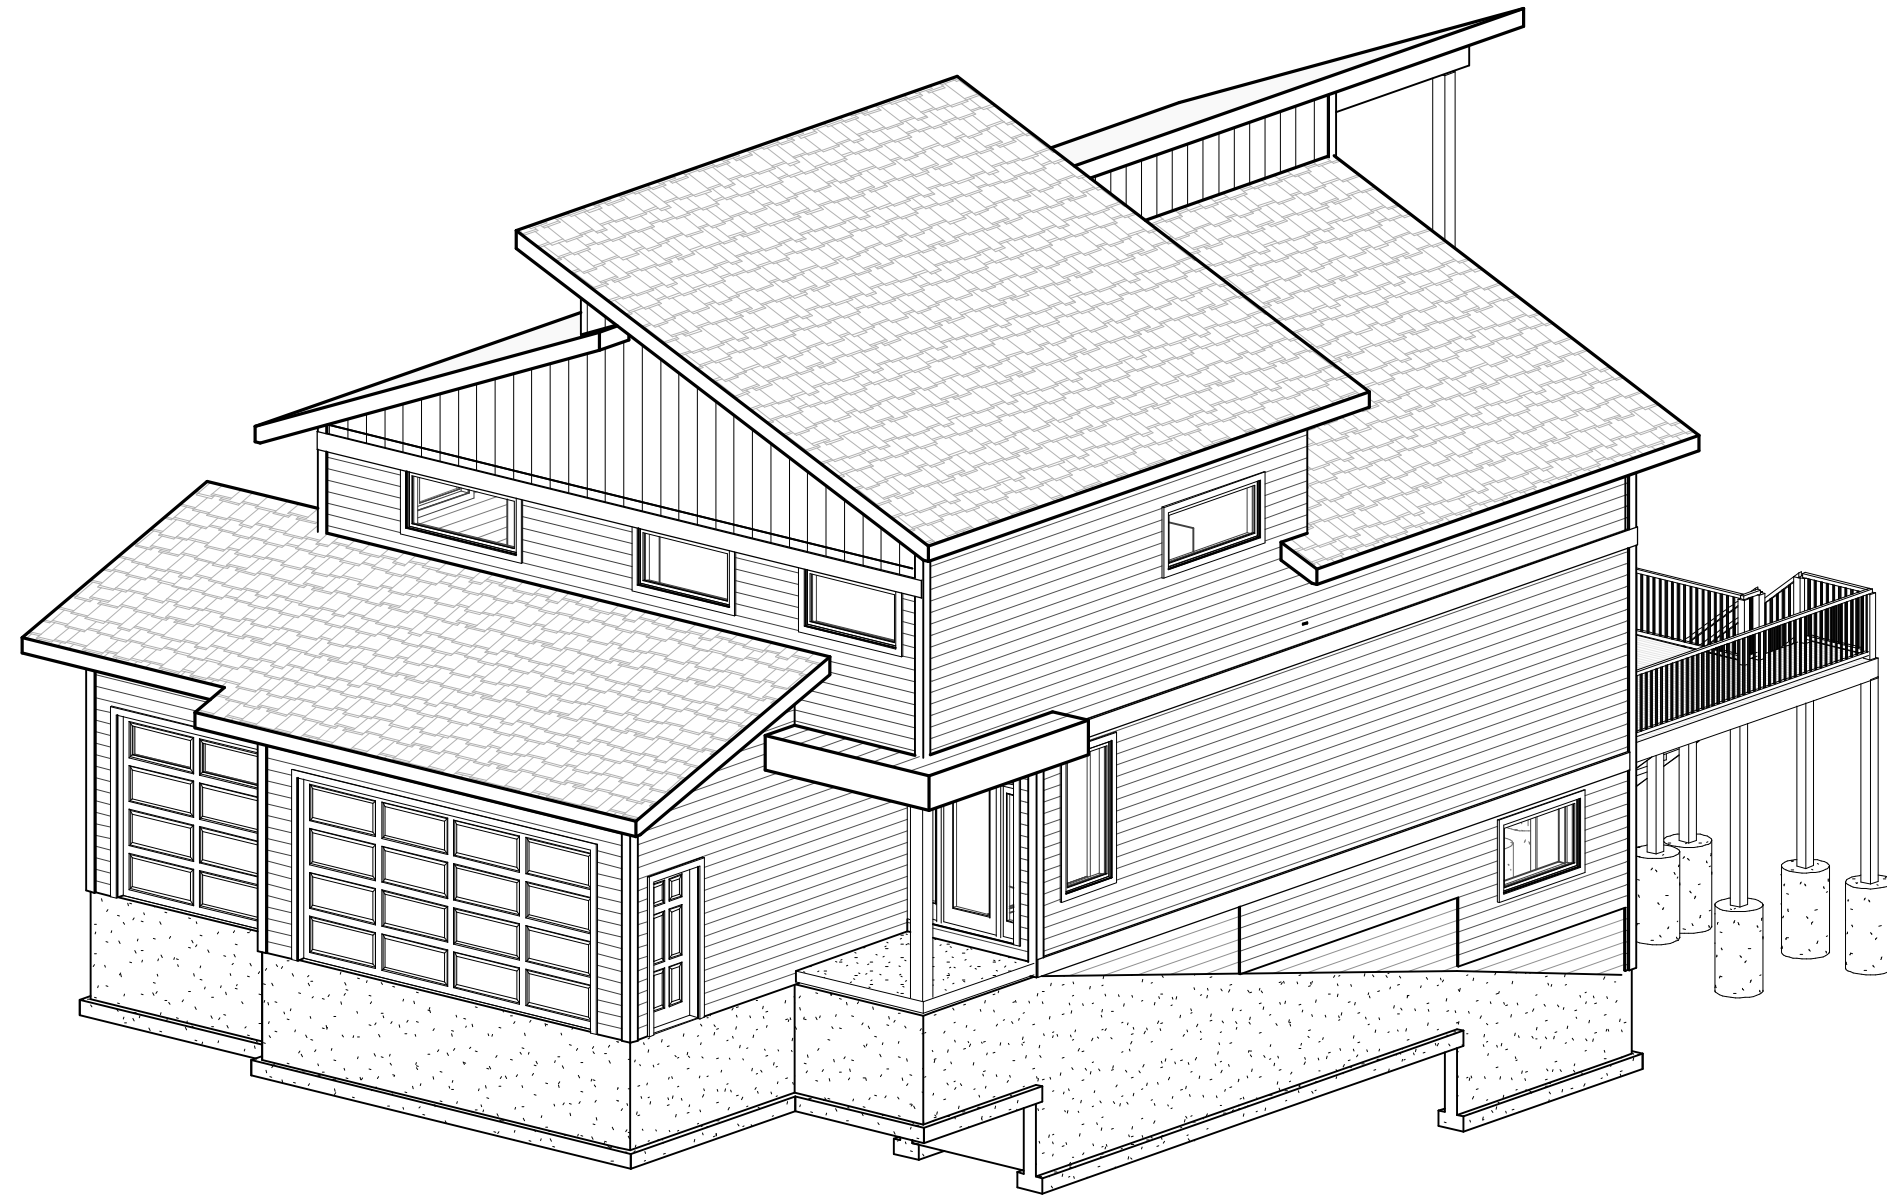


FRONT/LEFT




FRONT/RIGHT

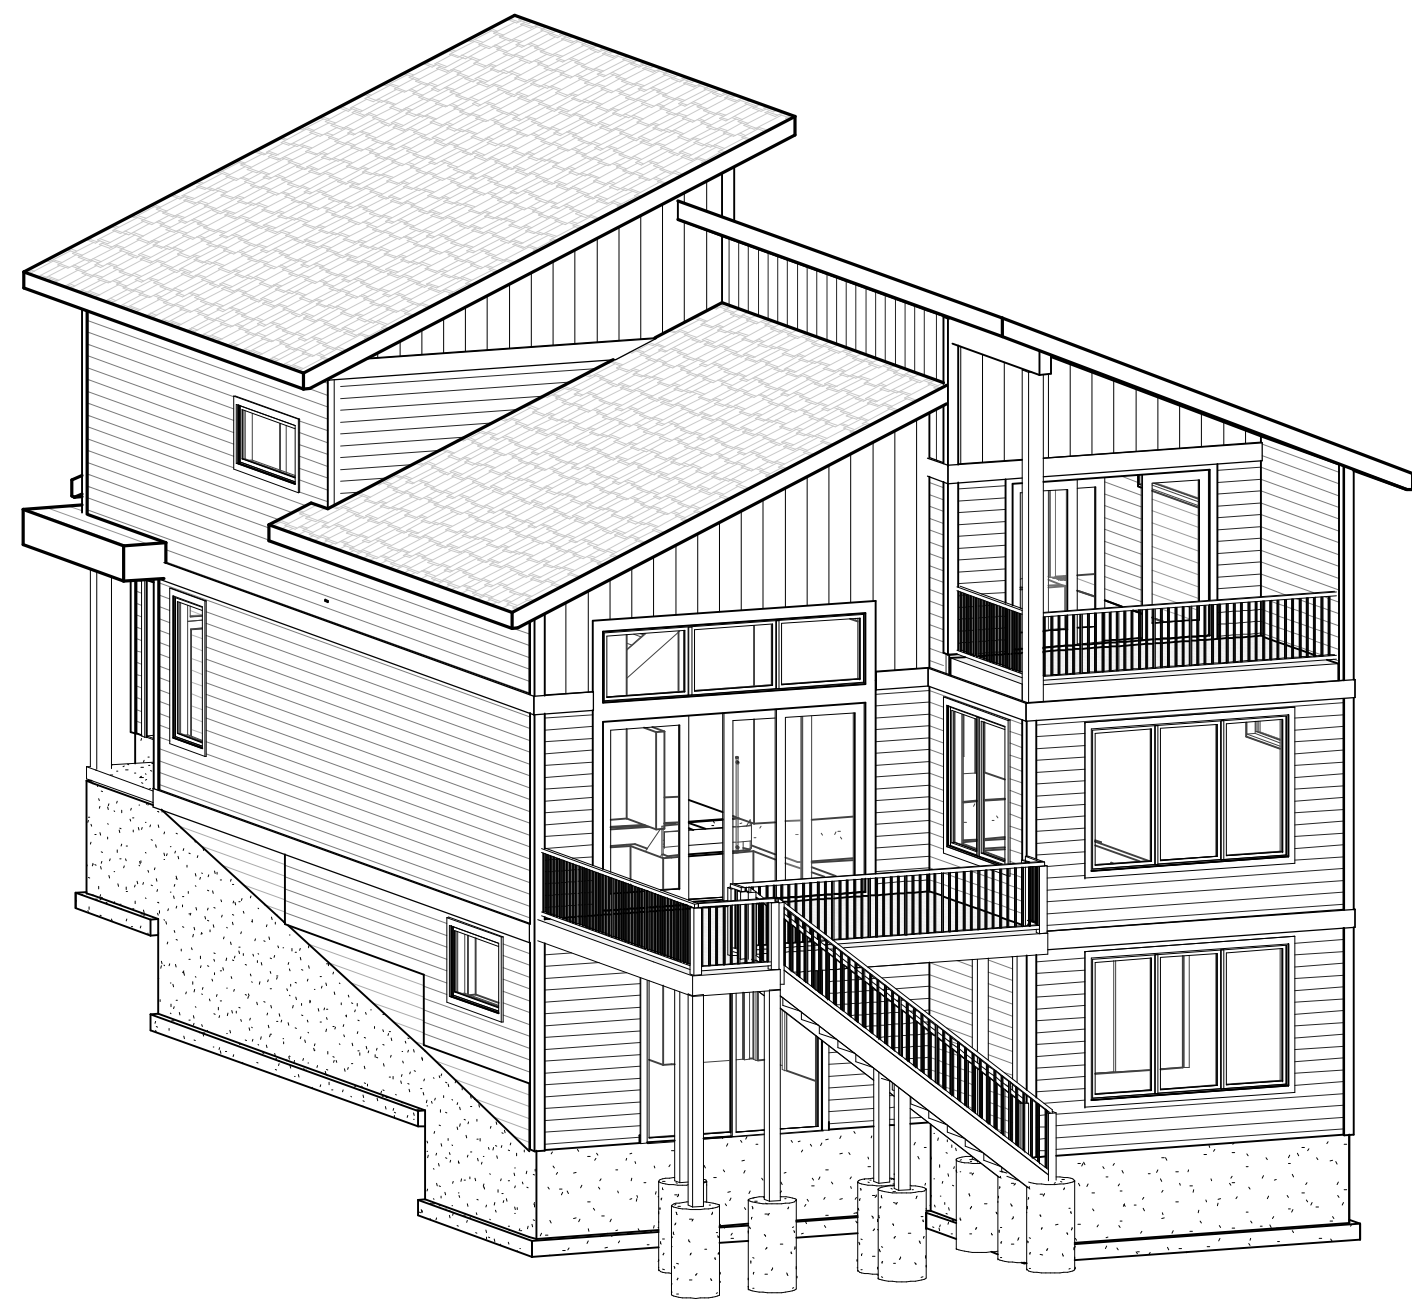

REAR/LEFT

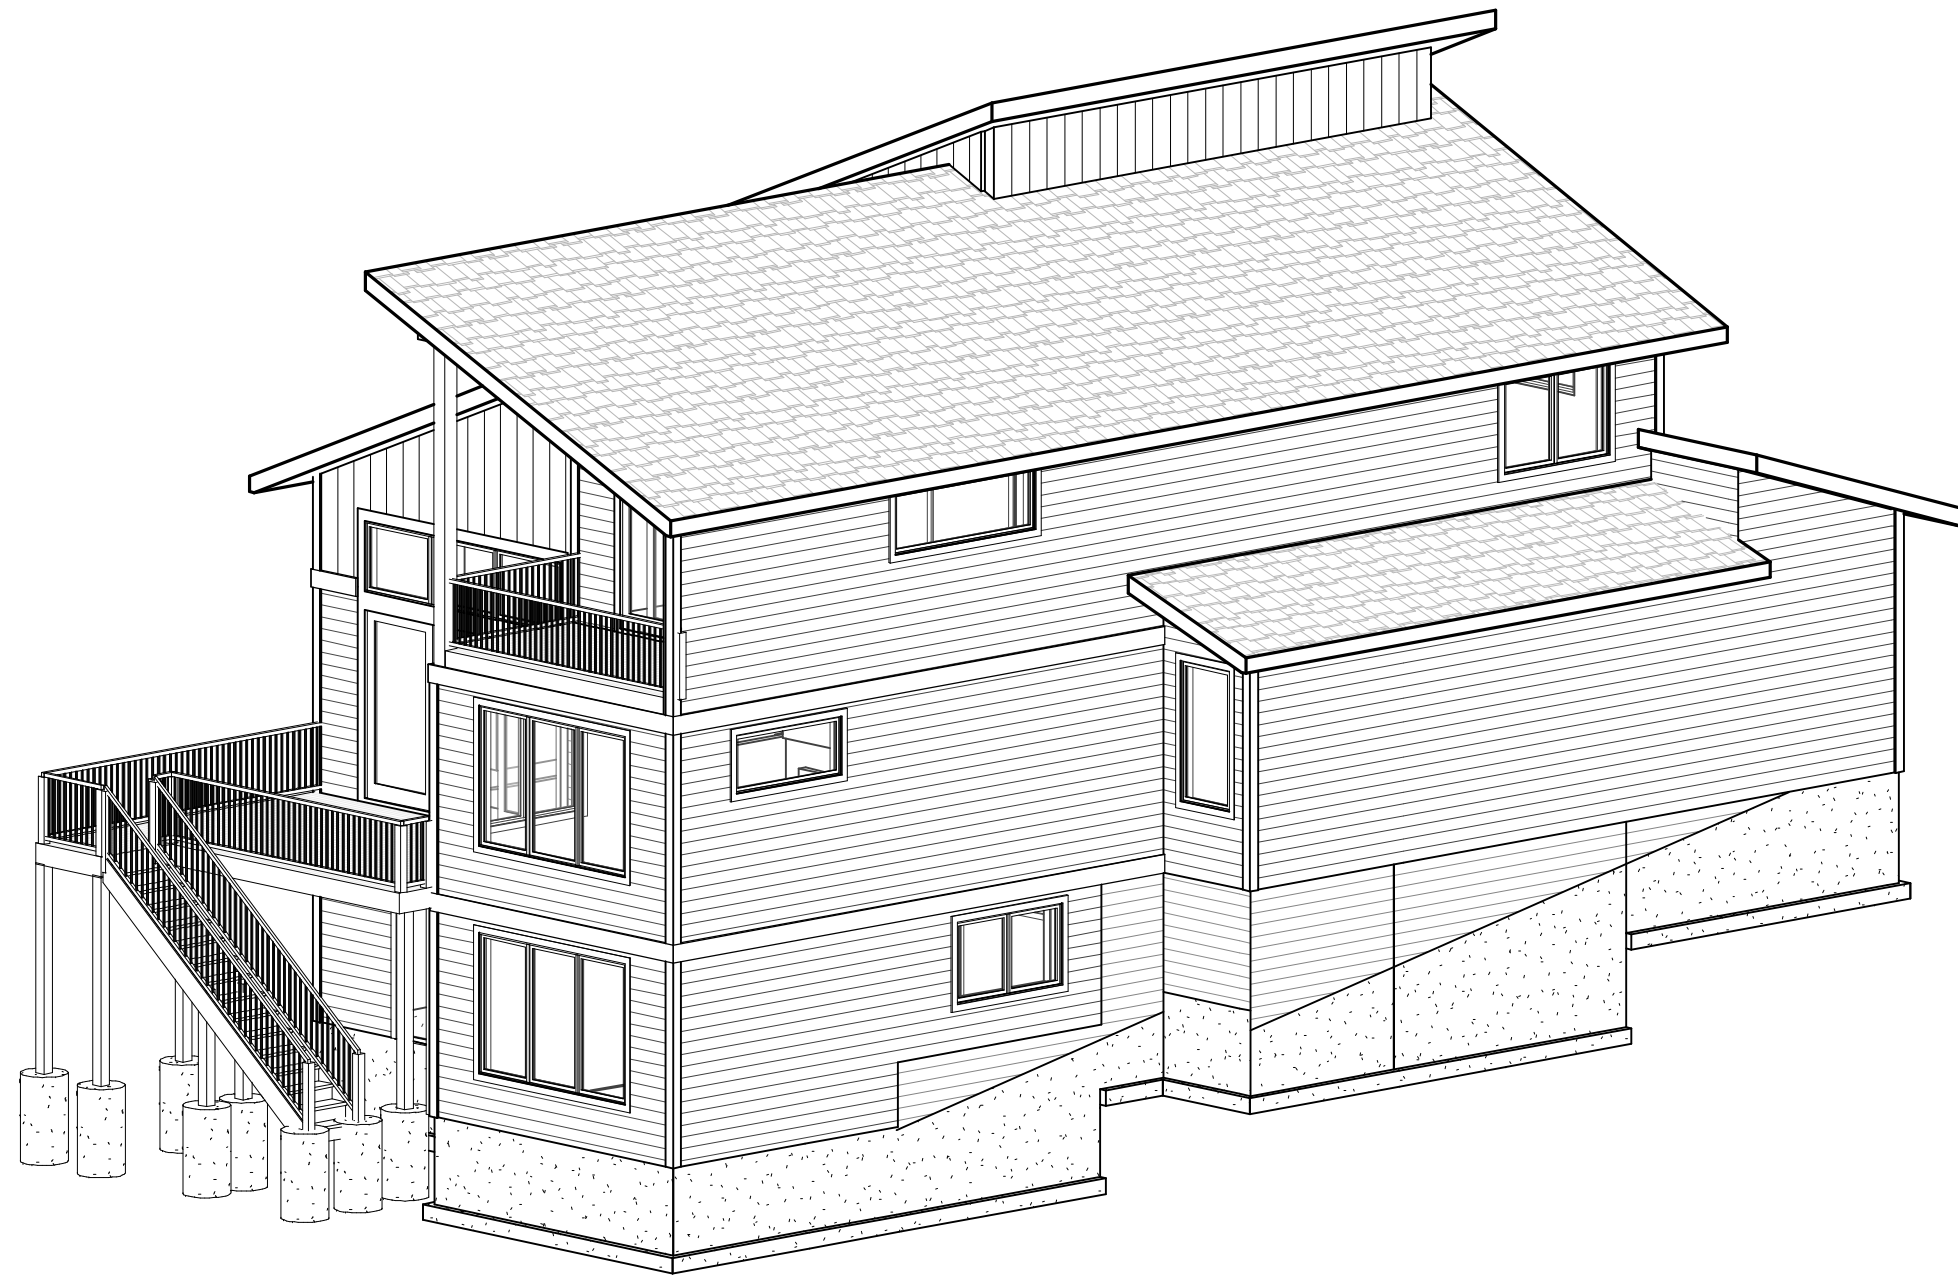


REAR/RIGHT

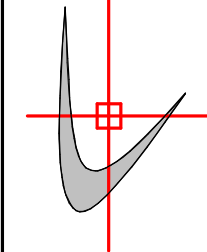

CMV DESIGNS LLC
Residential Drafting and Design Service
608.217.3177
cvalk@cmvdesigns.net

LAKELAND BUILDERS
3228 AALSETH

DRWN BY:
cmv
DATE:
9/29/24
REVISION:
10/5/24
10/14/24
11/7/24
12/11/24
1/6/25

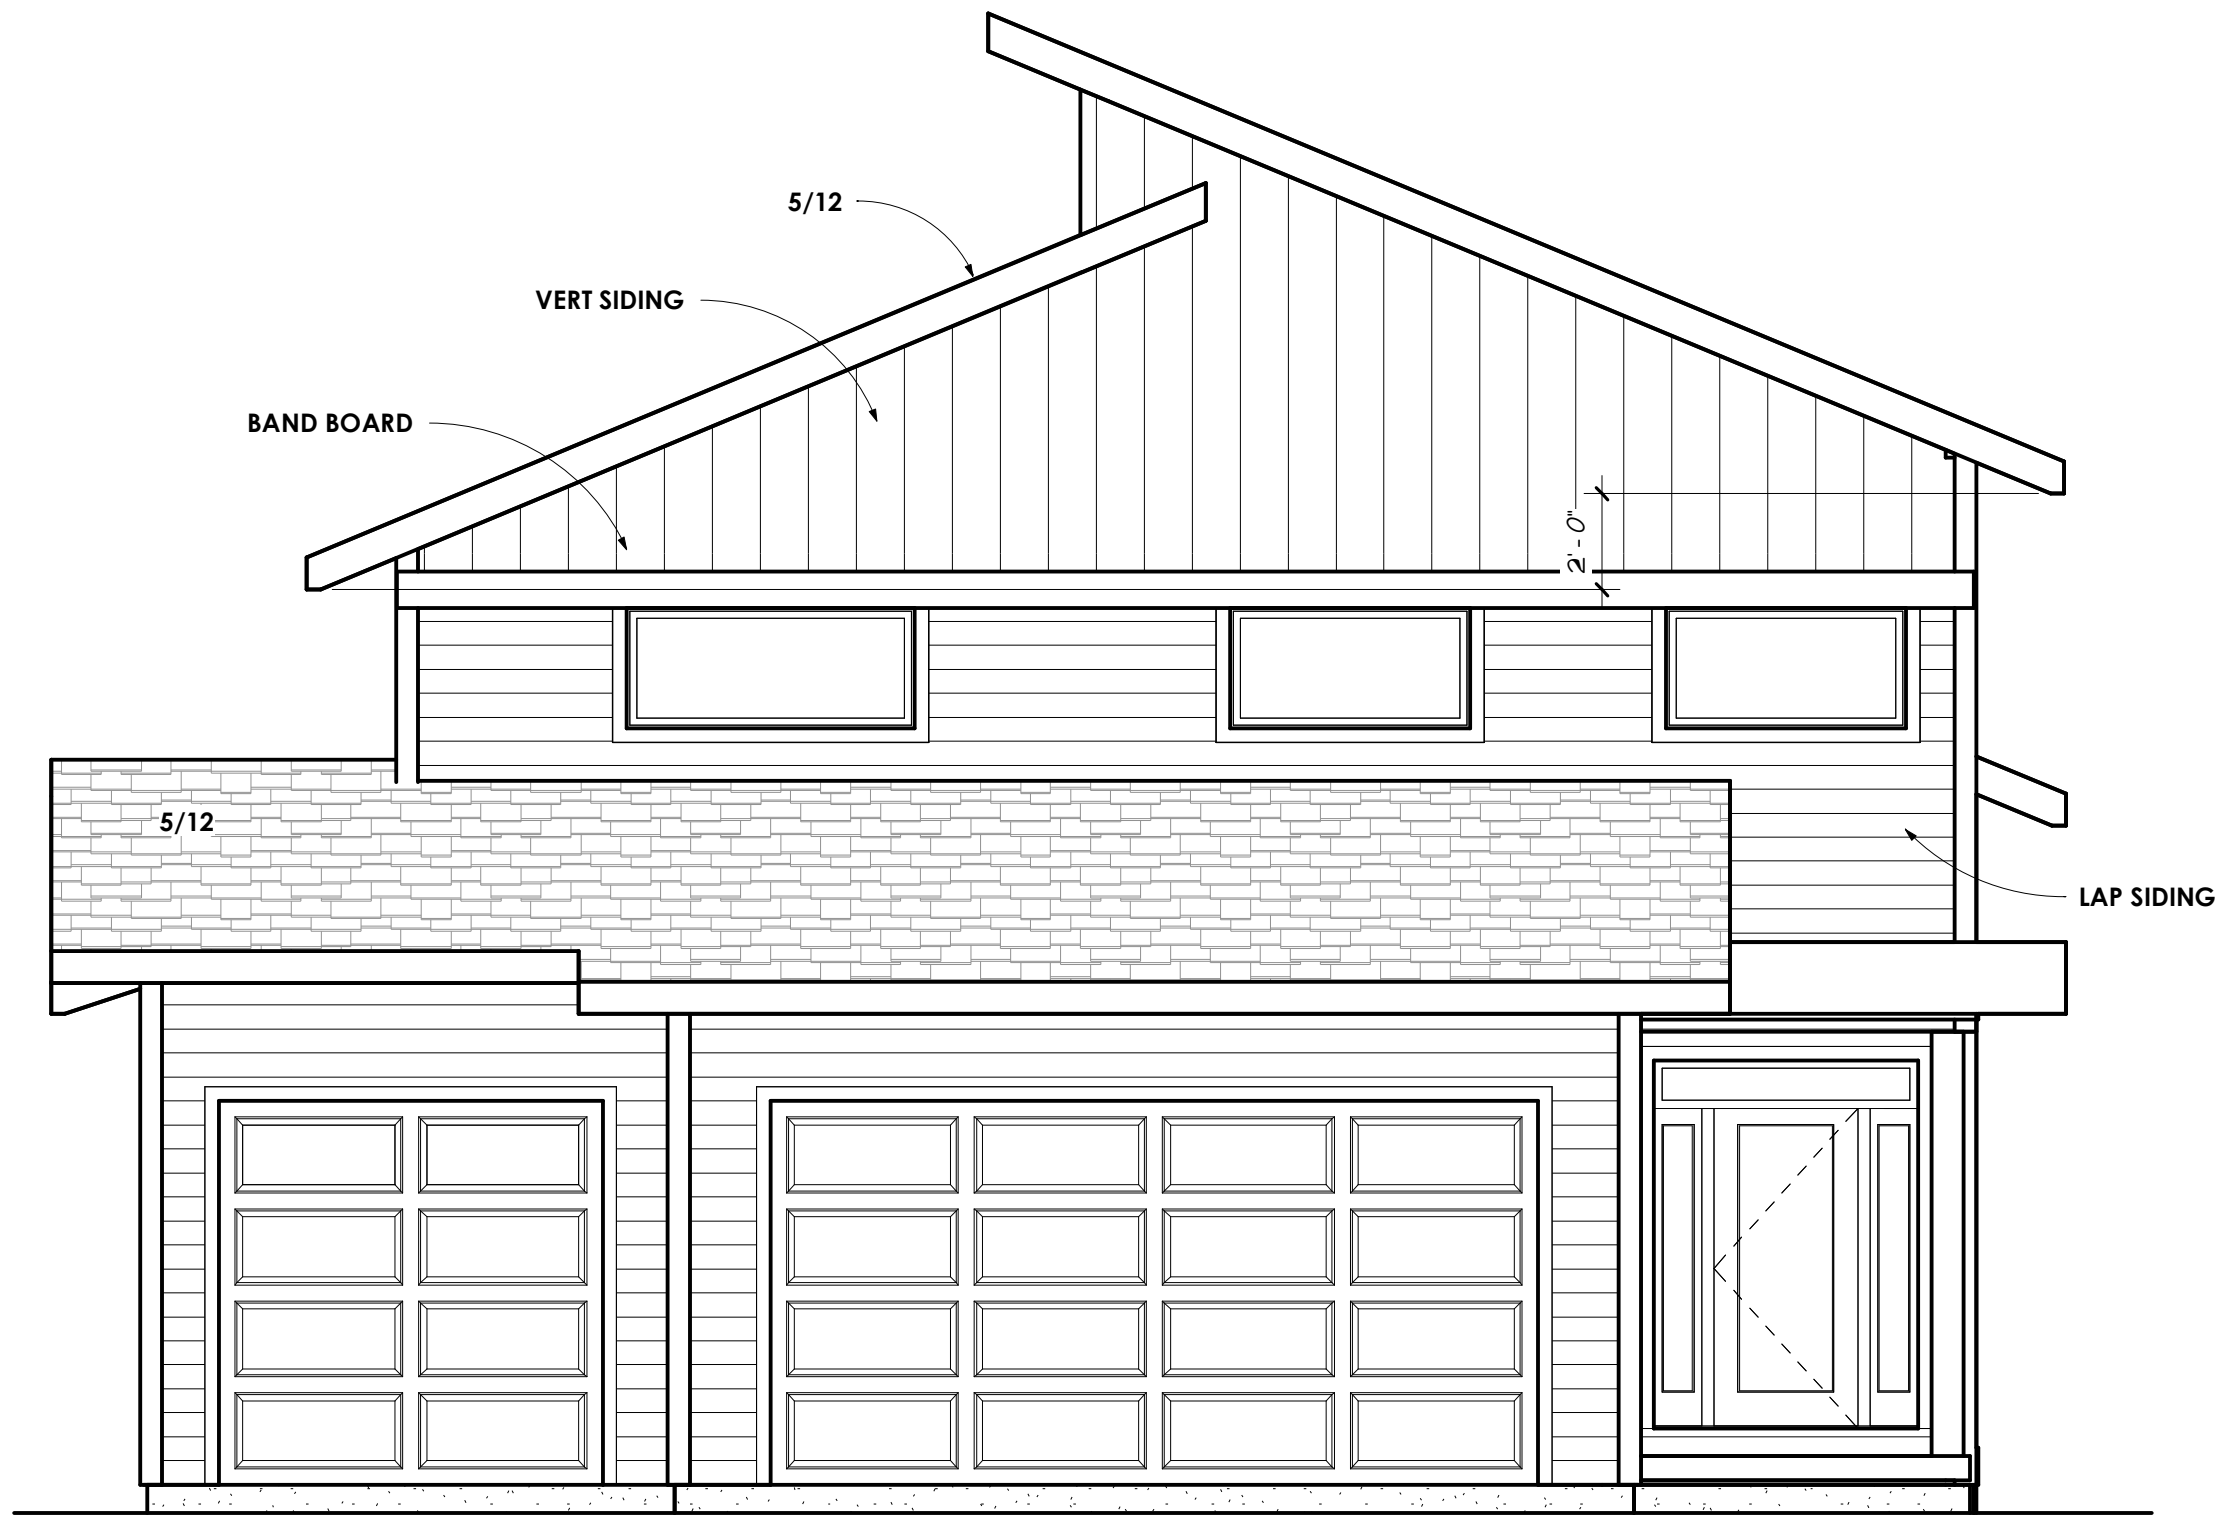

FRONT ELEVATION

1/4" = 1'-0"




LEFT ELEVATION

1/4" = 1'-0"




REAR ELEVATION

1/4" = 1'-0"

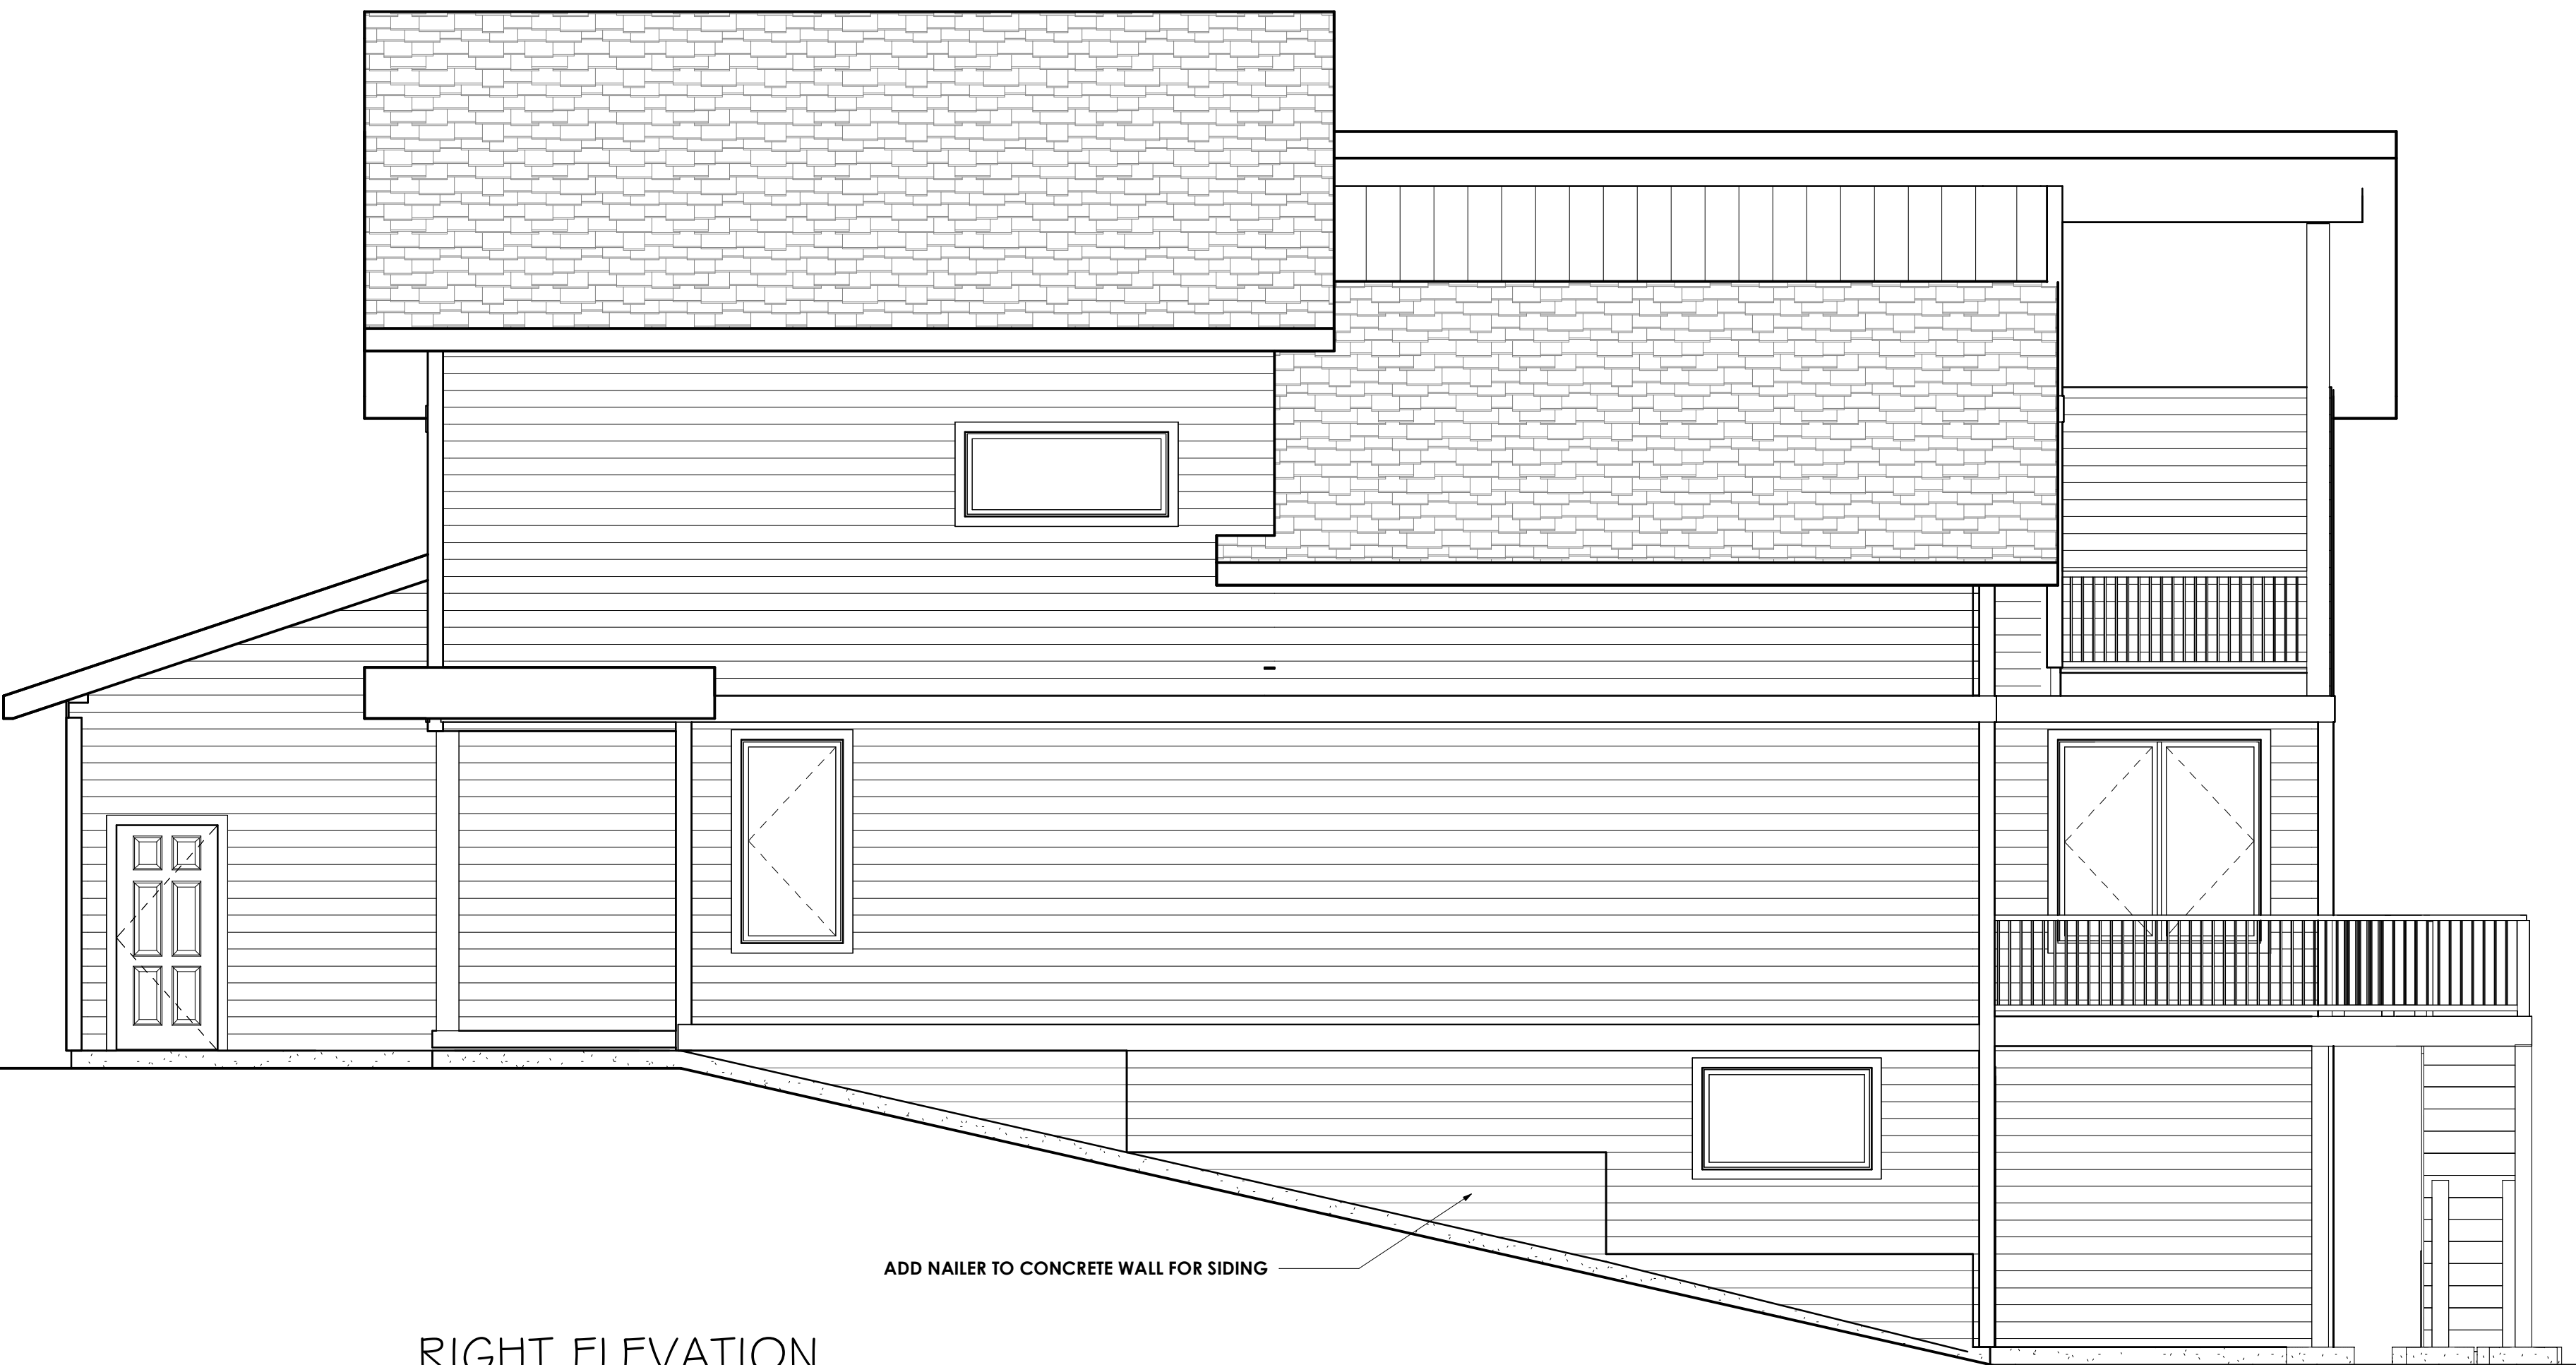

RIGHT ELEVATION

1/4" = 1'-0"

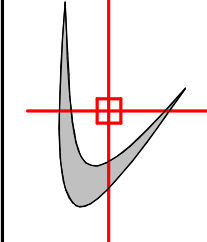

CMV DESIGNS LLC

Residential Drafting and Design Service

cvd@cmvdesigns.net

608.217.3177

Although every effort has been taken to ensure the accuracy of this plan, CMV Designs LLC assumes no responsibility. CMV Designs LLC provides a drafting service only. Final verification of dimensions and structure to be done by contractor.


Copyright 2024 CMV Designs, LLC

LAKELAND BUILDERS

3228 AALSETH

DRAWN BY:
cmv
DATE:
9/29/24

REVISION:
10/5/24
10/14/24
11/7/24
12/11/24
1/6/25

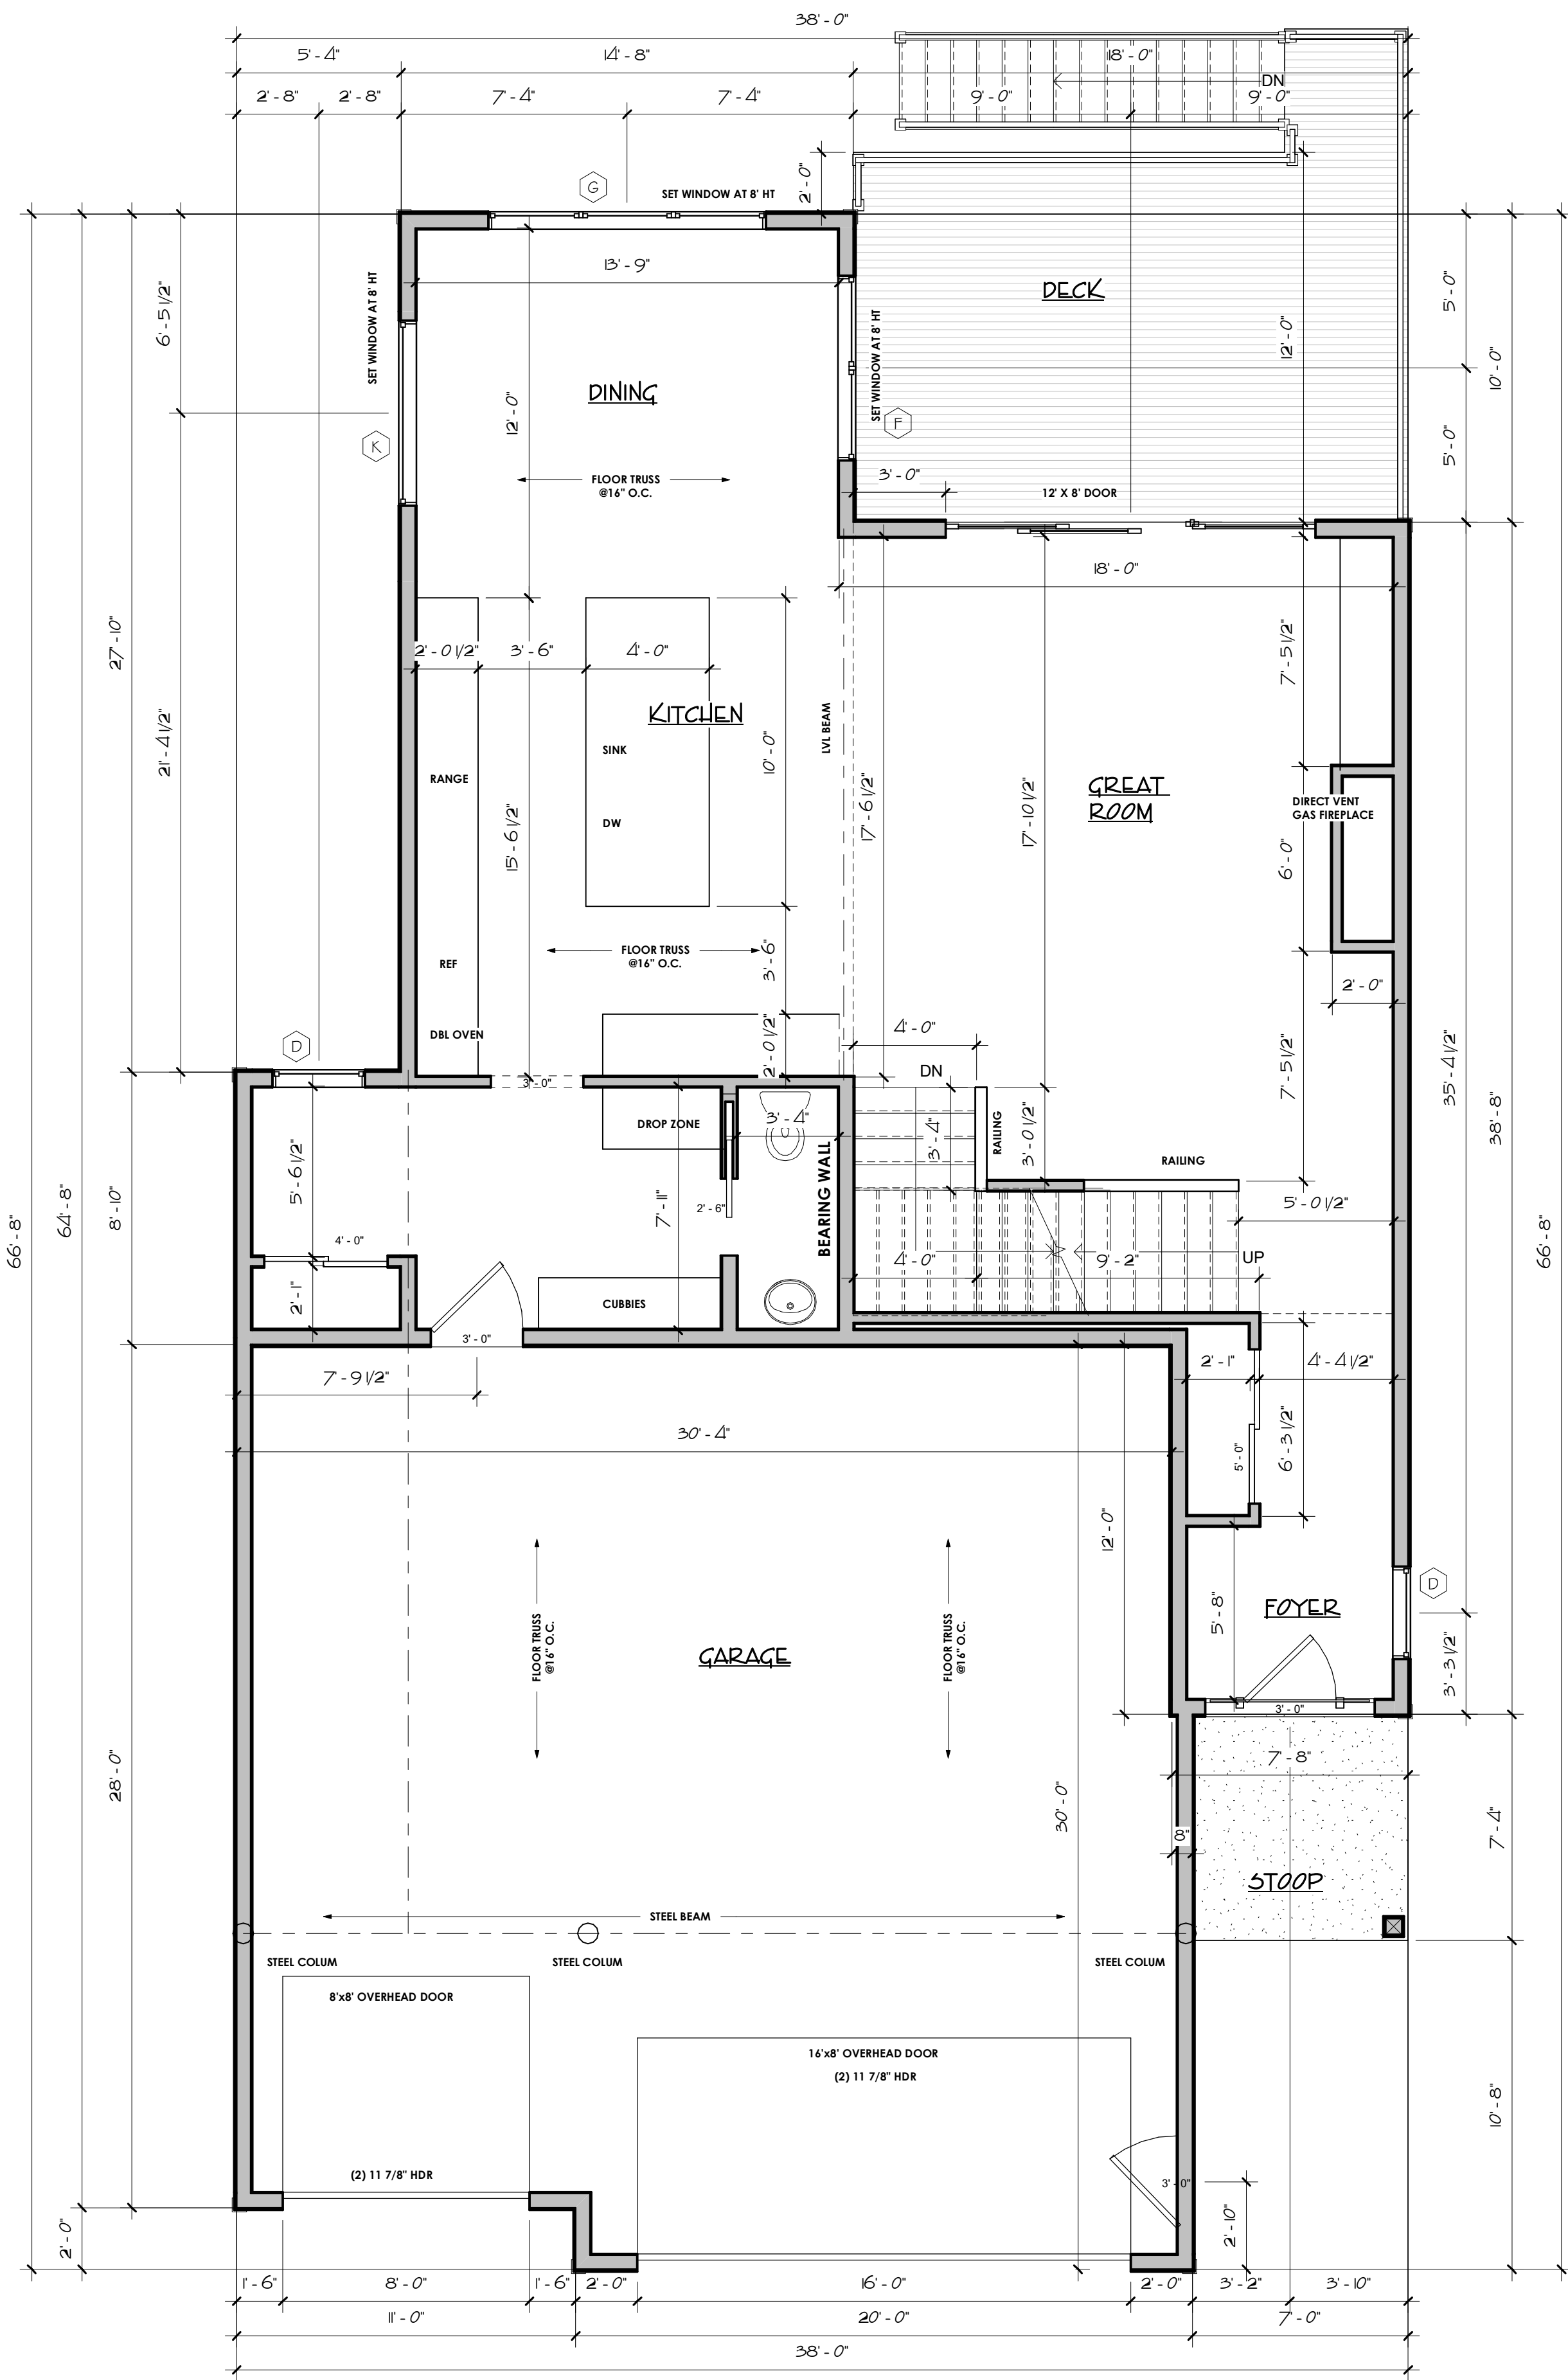


FIRST FLOOR PLAN

1/4" = 1'-0"

Area Schedule		
Level	Area	
FIRST FLOOR PLAN	1157 SF	
SECOND FLOOR	1123 SF	
LOW LEVEL	945 SF	
LOW LEVEL	3225 SF	

Window Schedule			
Type	Count	Description	Model
B	1	Casement	36X48(2)
C	1	Casement	36x42(2)
D	2	Casement	36x72
F	1	Casement	36X72(2)
G	2	Casement	36x72(3)
H	2	Fixed	60X30
I	1	Fixed	60x36
J	1	Fixed	96x30
K	3	Fixed	72x30
L	1	Fixed	48x24(3)

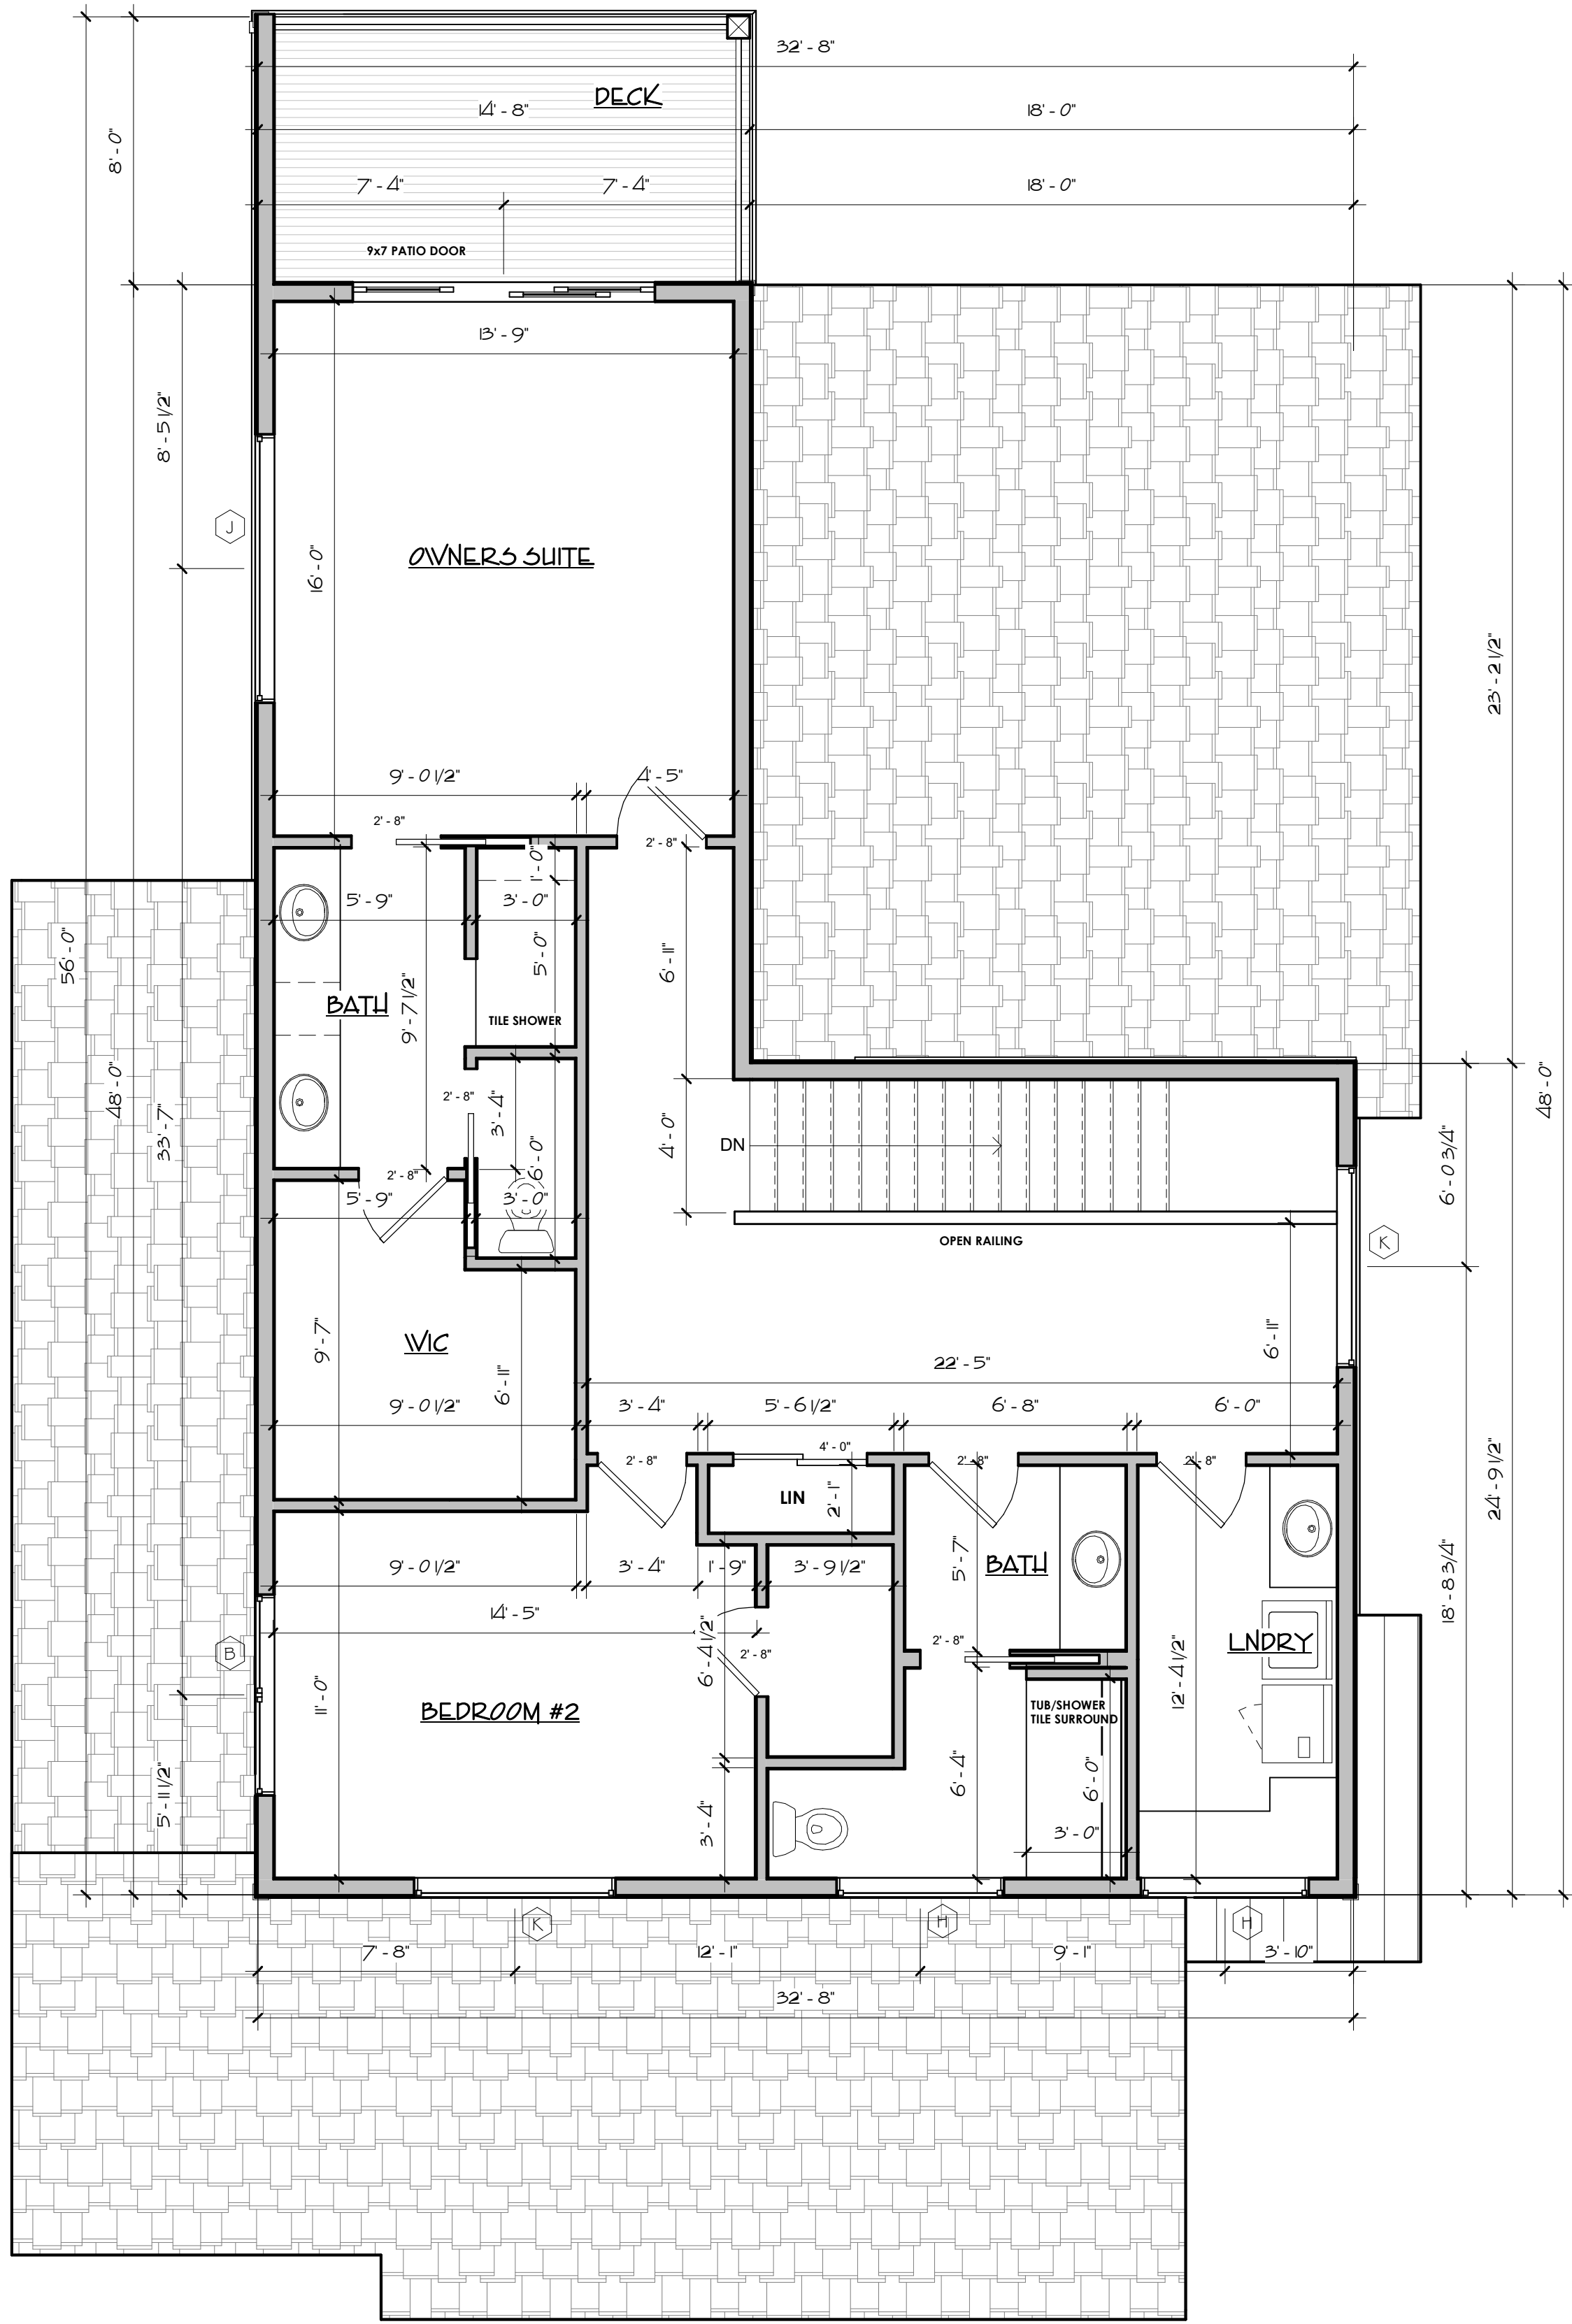

SECOND FLOOR PLAN


1/4" = 1'-0"

Although every effort has been taken to ensure the accuracy of this plan CMV Designs LLC assumes no responsibility. CMV Designs LLC provides a drafting service only. Final verification of dimensions and structure to be done by contractor.


CMV DESIGNS LLC
Residential Drafting and Design Service
6082173177
cvalk@cmvdesigns.net
Copyright 2024 CMV Designs, LLC

LAKELAND BUILDERS
3228 AALSETH

DRAWN BY:
cmv
DATE:
9/29/24
REVISION:
10/5/24
10/14/24
11/7/24
12/11/24
1/6/25

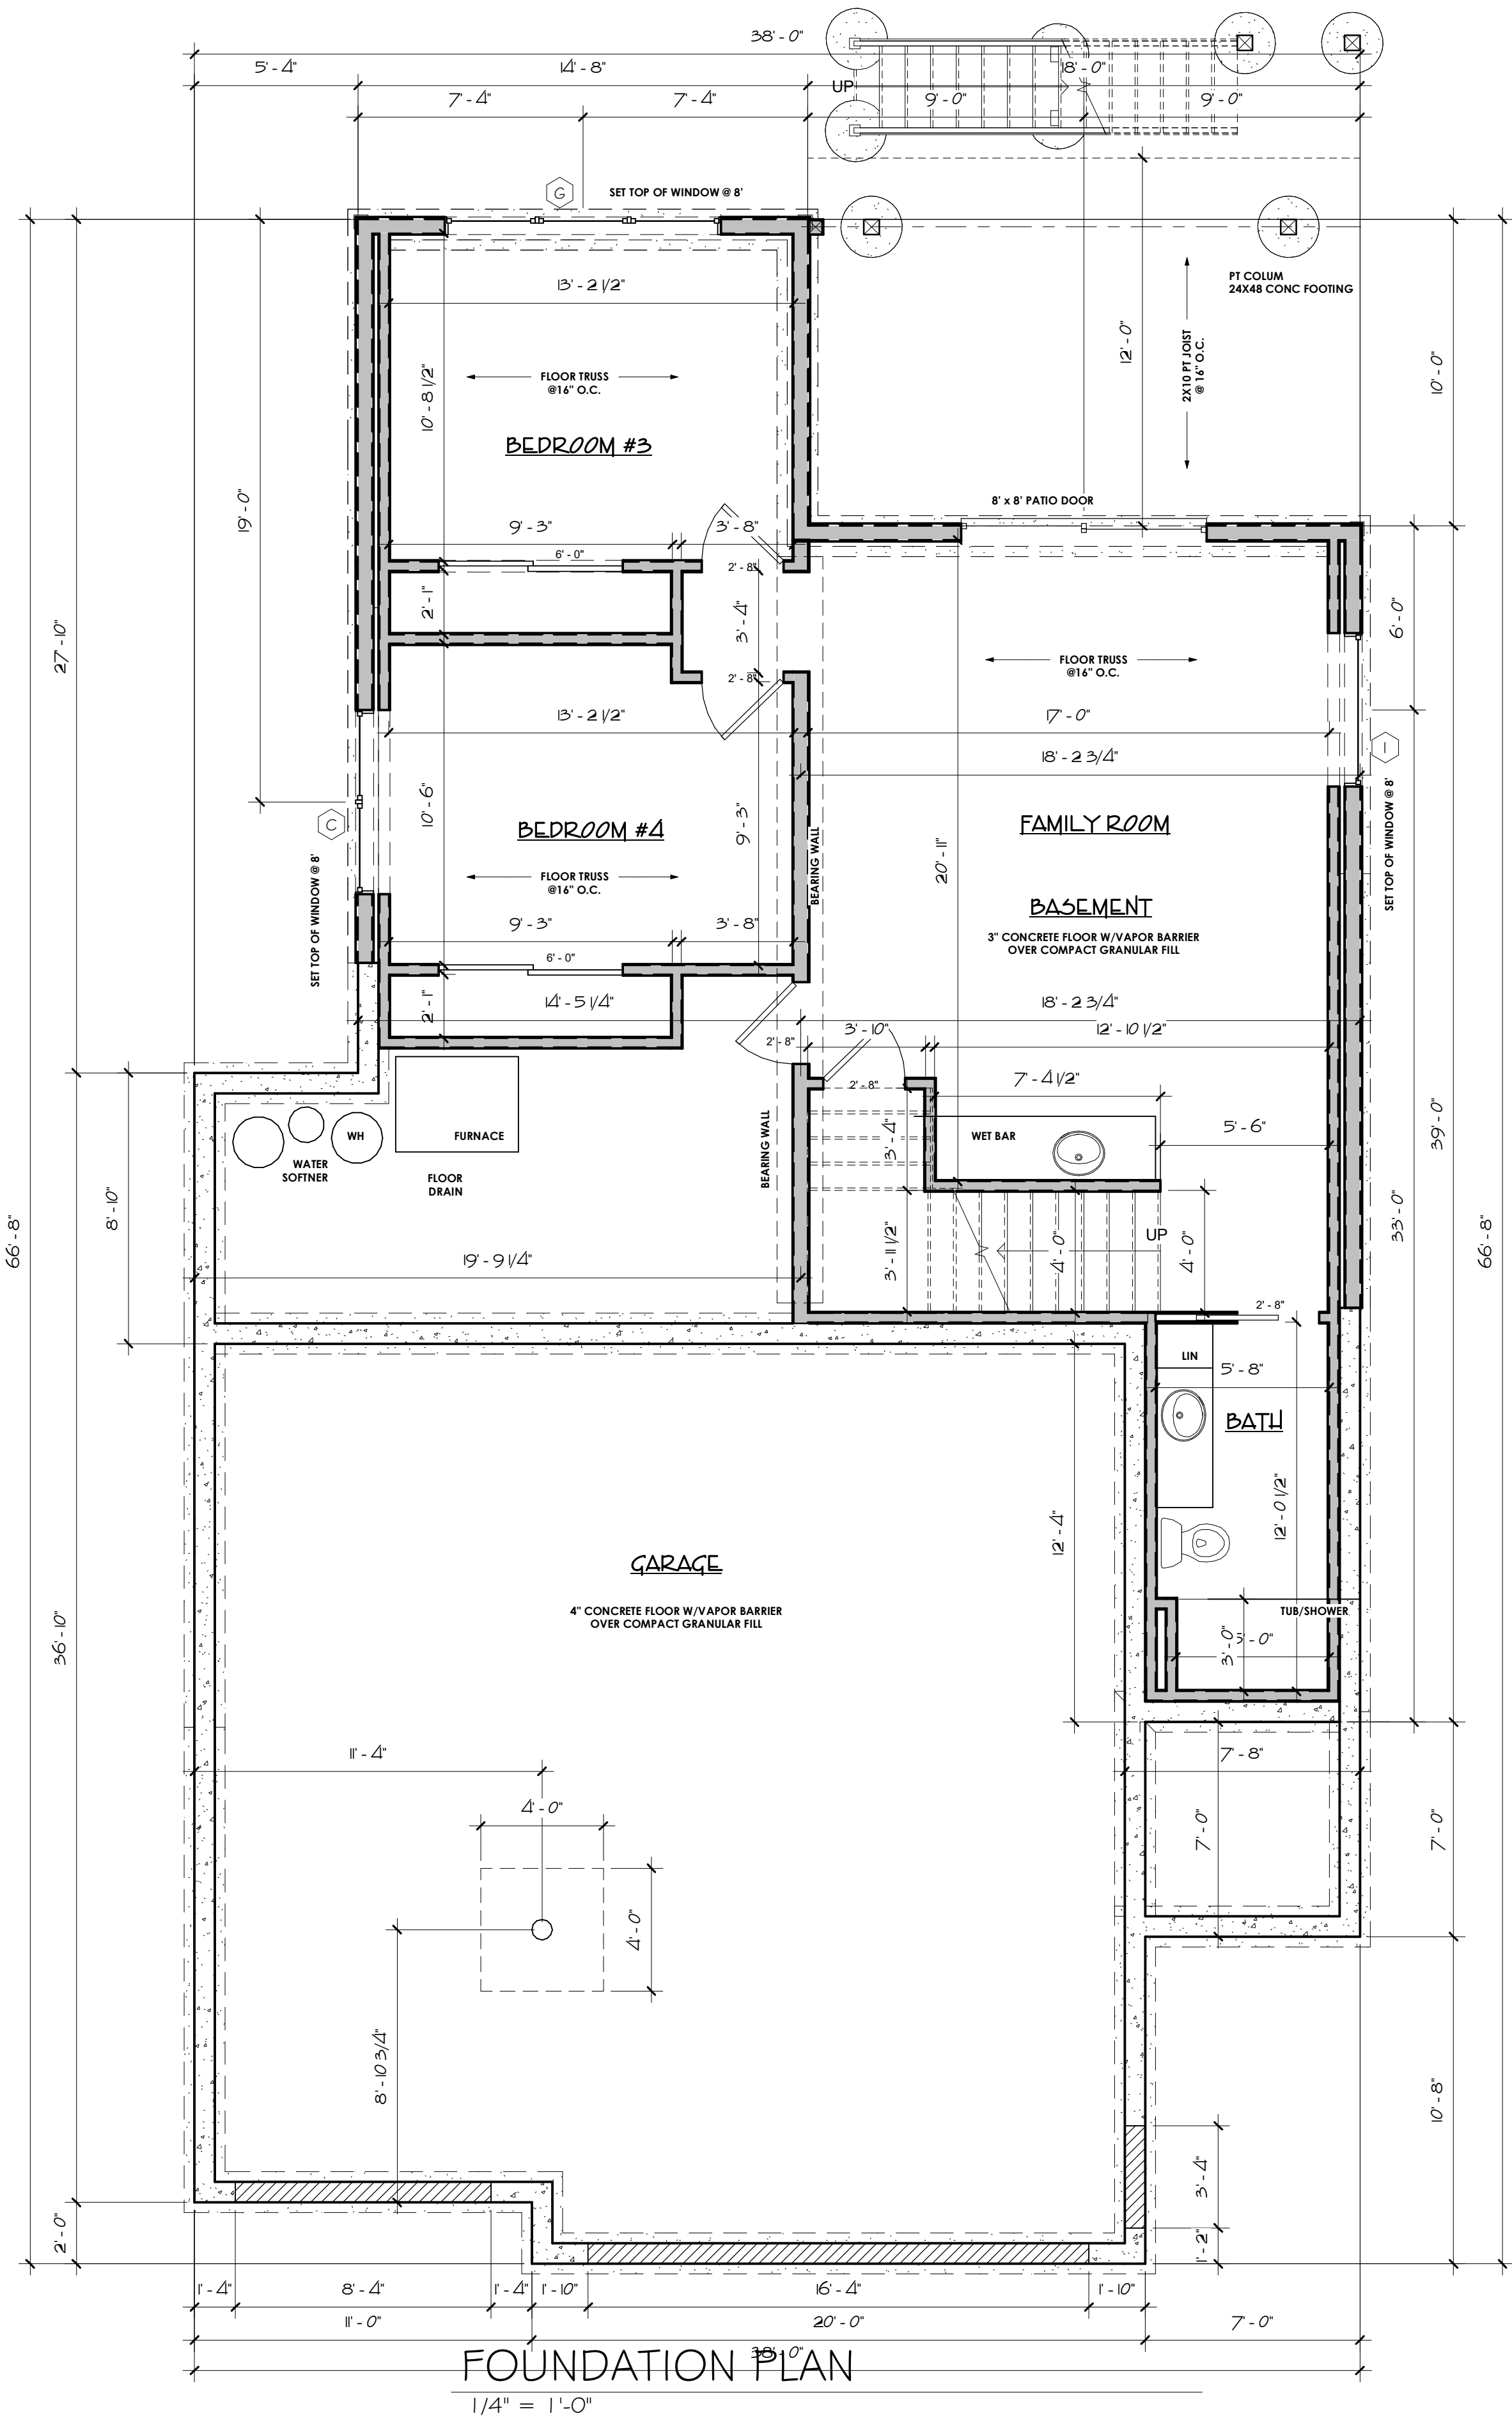


FOUNDATION PLAN
1/4" = 1'-0"

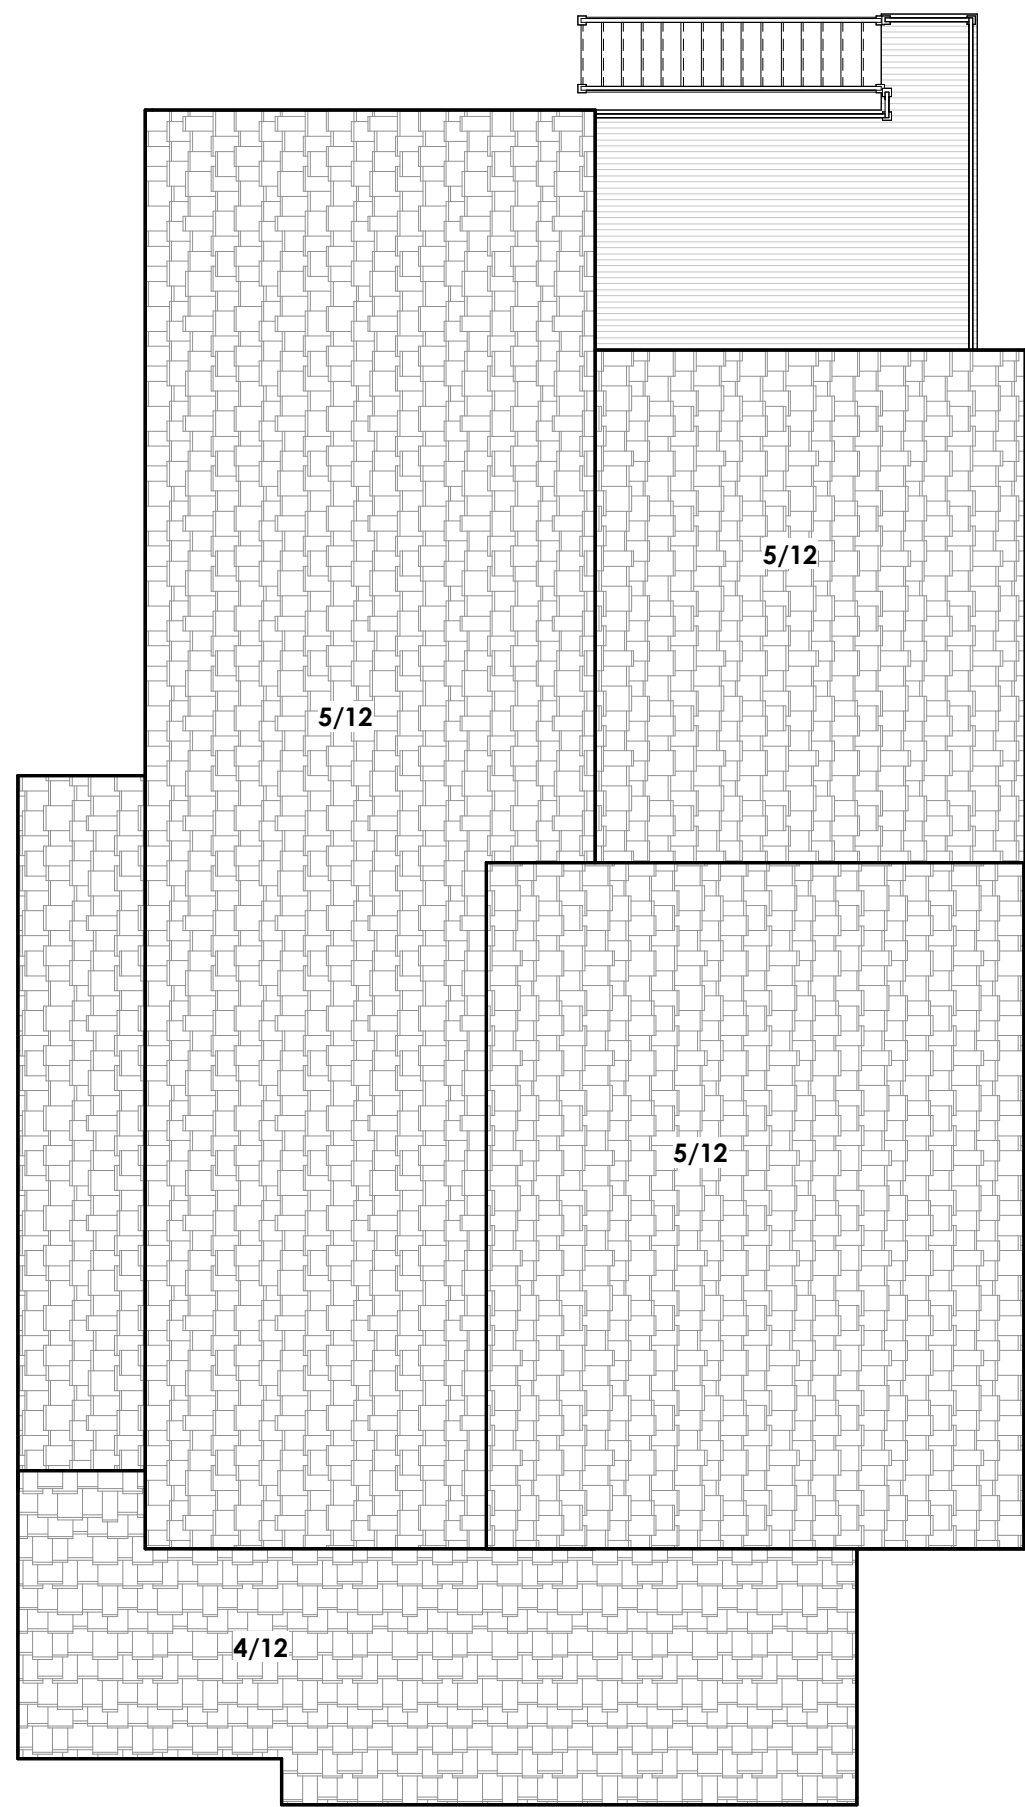

ROOF PLAN
1/8" = 1'-0"

Window Schedule				
Type Mark	Count	Description	Model	
B	1	Casement	36X48(2)	
C	1	Casement	36x42(2)	
D	2	Casement	36x72	
F	1	Casement	36X72(2)	
G	2	Casement	36x72(3)	
H	2	Fixed	60X30	
I	1	Fixed	60x36	
J	1	Fixed	96x30	
K	3	Fixed	72x30	
L	1	Fixed	84x24(3)	

Area Schedule	
Level	Area
FIRST FLOOR PLAN	1137 SF
SECOND FLOOR	1123 SF
LOWER LEVEL	945 SF
	3225 SF

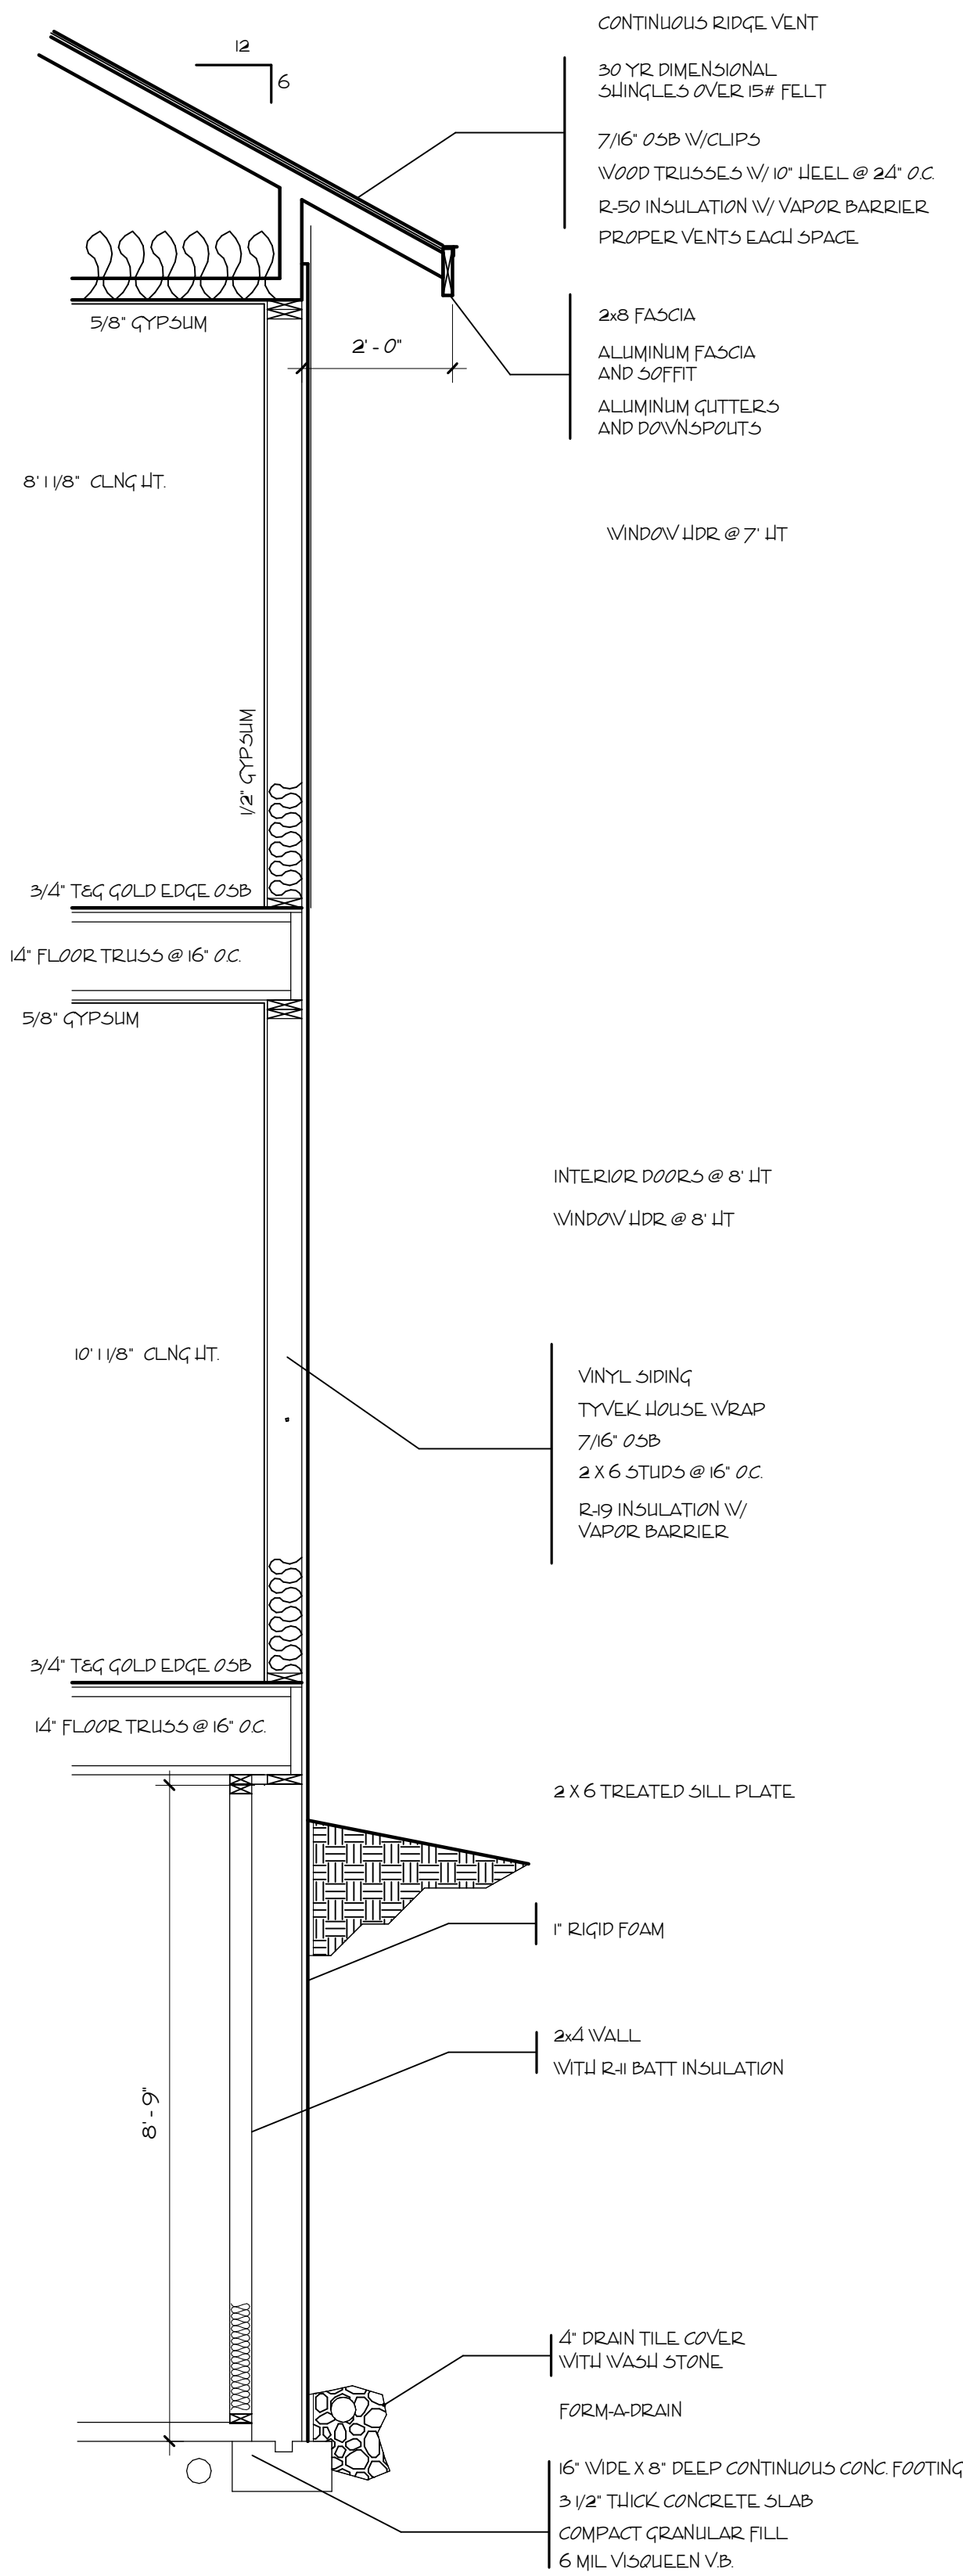

WALL SECTION
1/2" = 1'-0"

Although every effort has been taken to ensure the accuracy of this plan CMV Designs LLC assumes no responsibility. CMV Designs LLC provides a drafting service only. Final verification of dimensions and structure to be done by contractor.

Copyright 2024 CMV Designs, LLC

CMV DESIGNS LLC
Residential Drafting and Design Service
oalk@cmvdesigns.net
608247-3177

LAKELAND BUILDERS
3228 AALSETH

DRAWN BY:
cmv
DATE:
9/29/24
REVISION:
10/5/24
10/14/24
11/7/24
12/11/24
1/6/25