



FRONT/LEFT

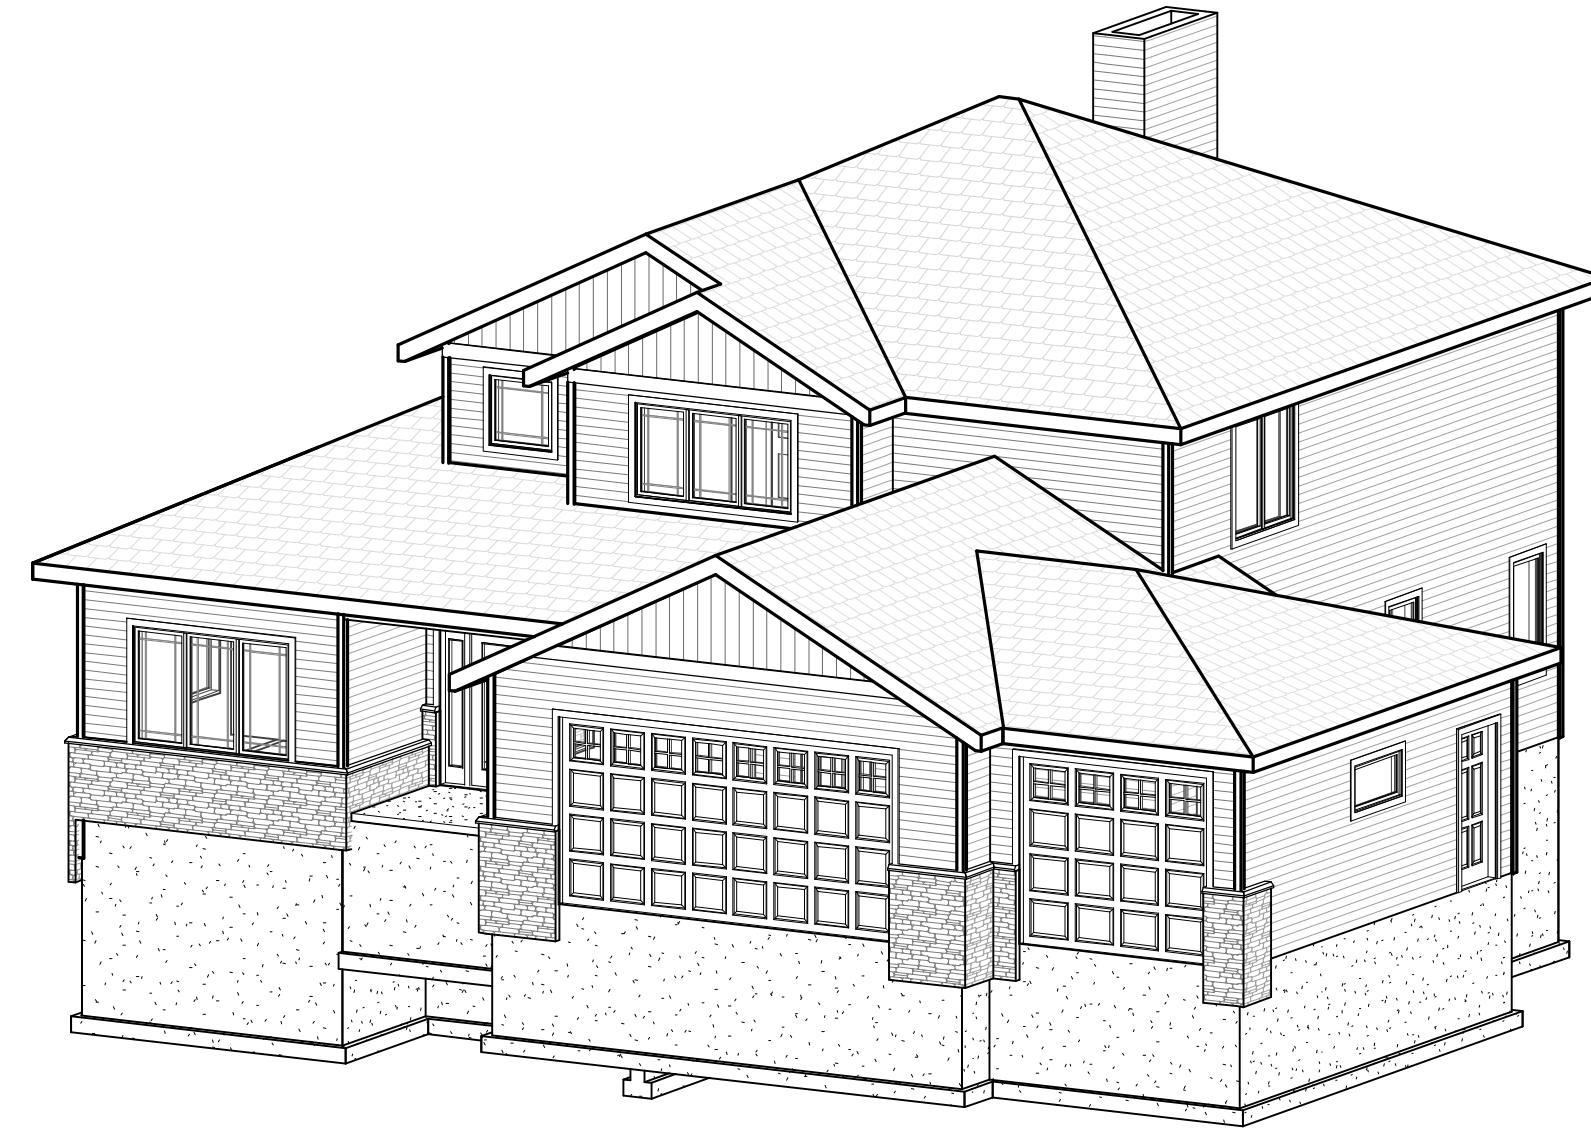

FRONT/RIGHT




REAR/RIGHT

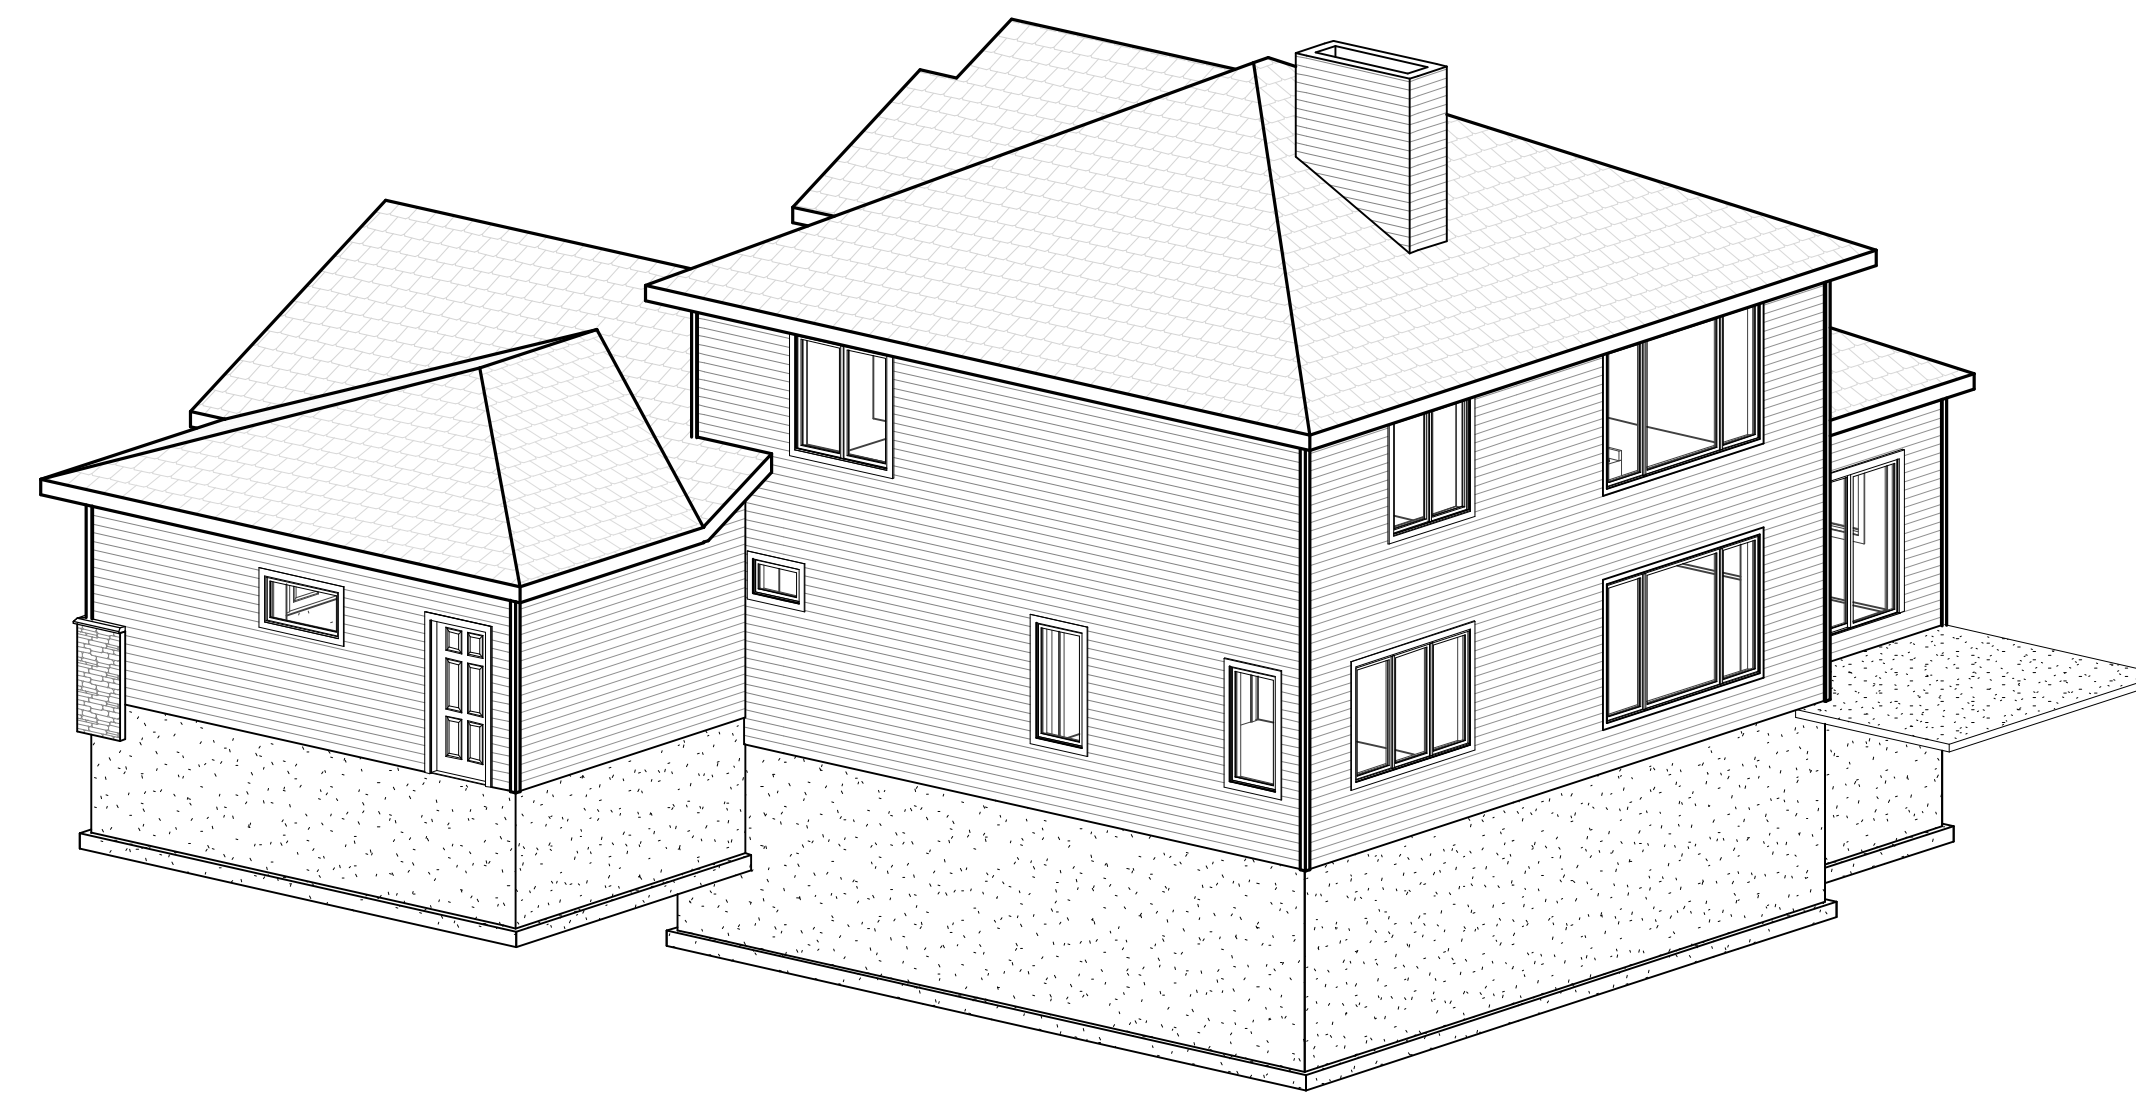

REAR/LEFT


Although every effort has been taken to ensure the accuracy of this plan CMV Designs LLC assumes no responsibility. CMV Designs LLC provides a drafting service only. Final verification of dimensions and structure to be done by contractor.
Copyright 2023 CMV Designs, LLC

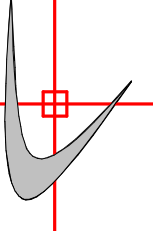 **CMV DESIGNS LLC**
Residential Drafting and Design Service
608.217.3177
cvalk@cmvdesigns.net

LAKELAND BUILDERS
LOT 469

DRAWN BY:
cmv
DATE:
9/11/23

REVISION:
10/9/23
10/10/23

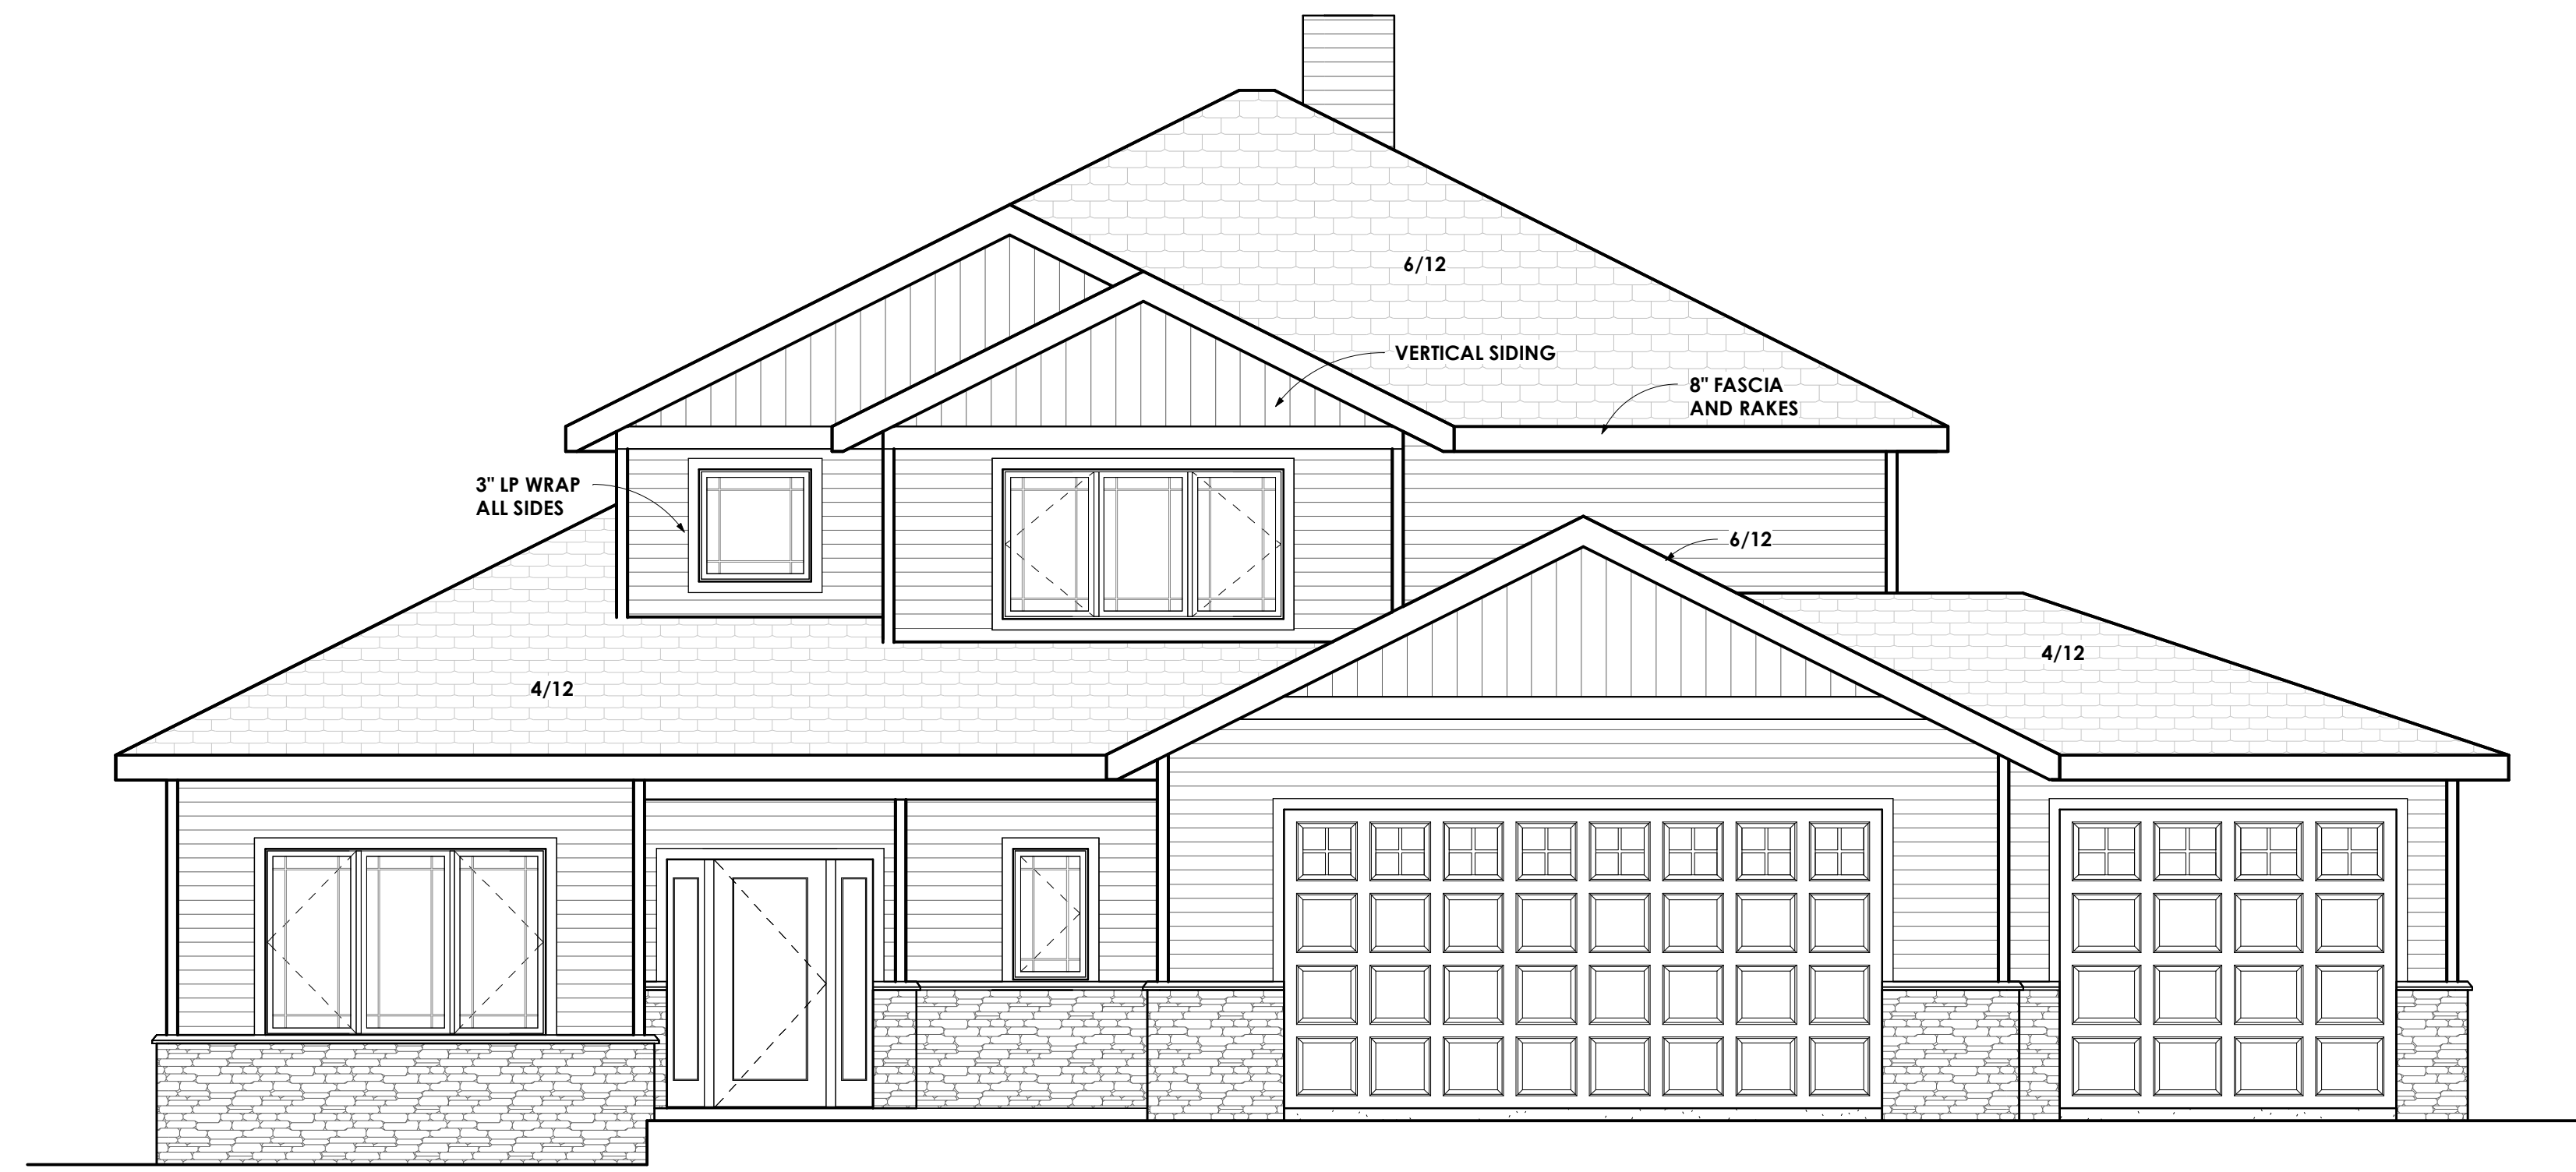


FRONT ELEVATION

1/4" = 1'-0"



REAR ELEVATION

1/4" = 1'-0"

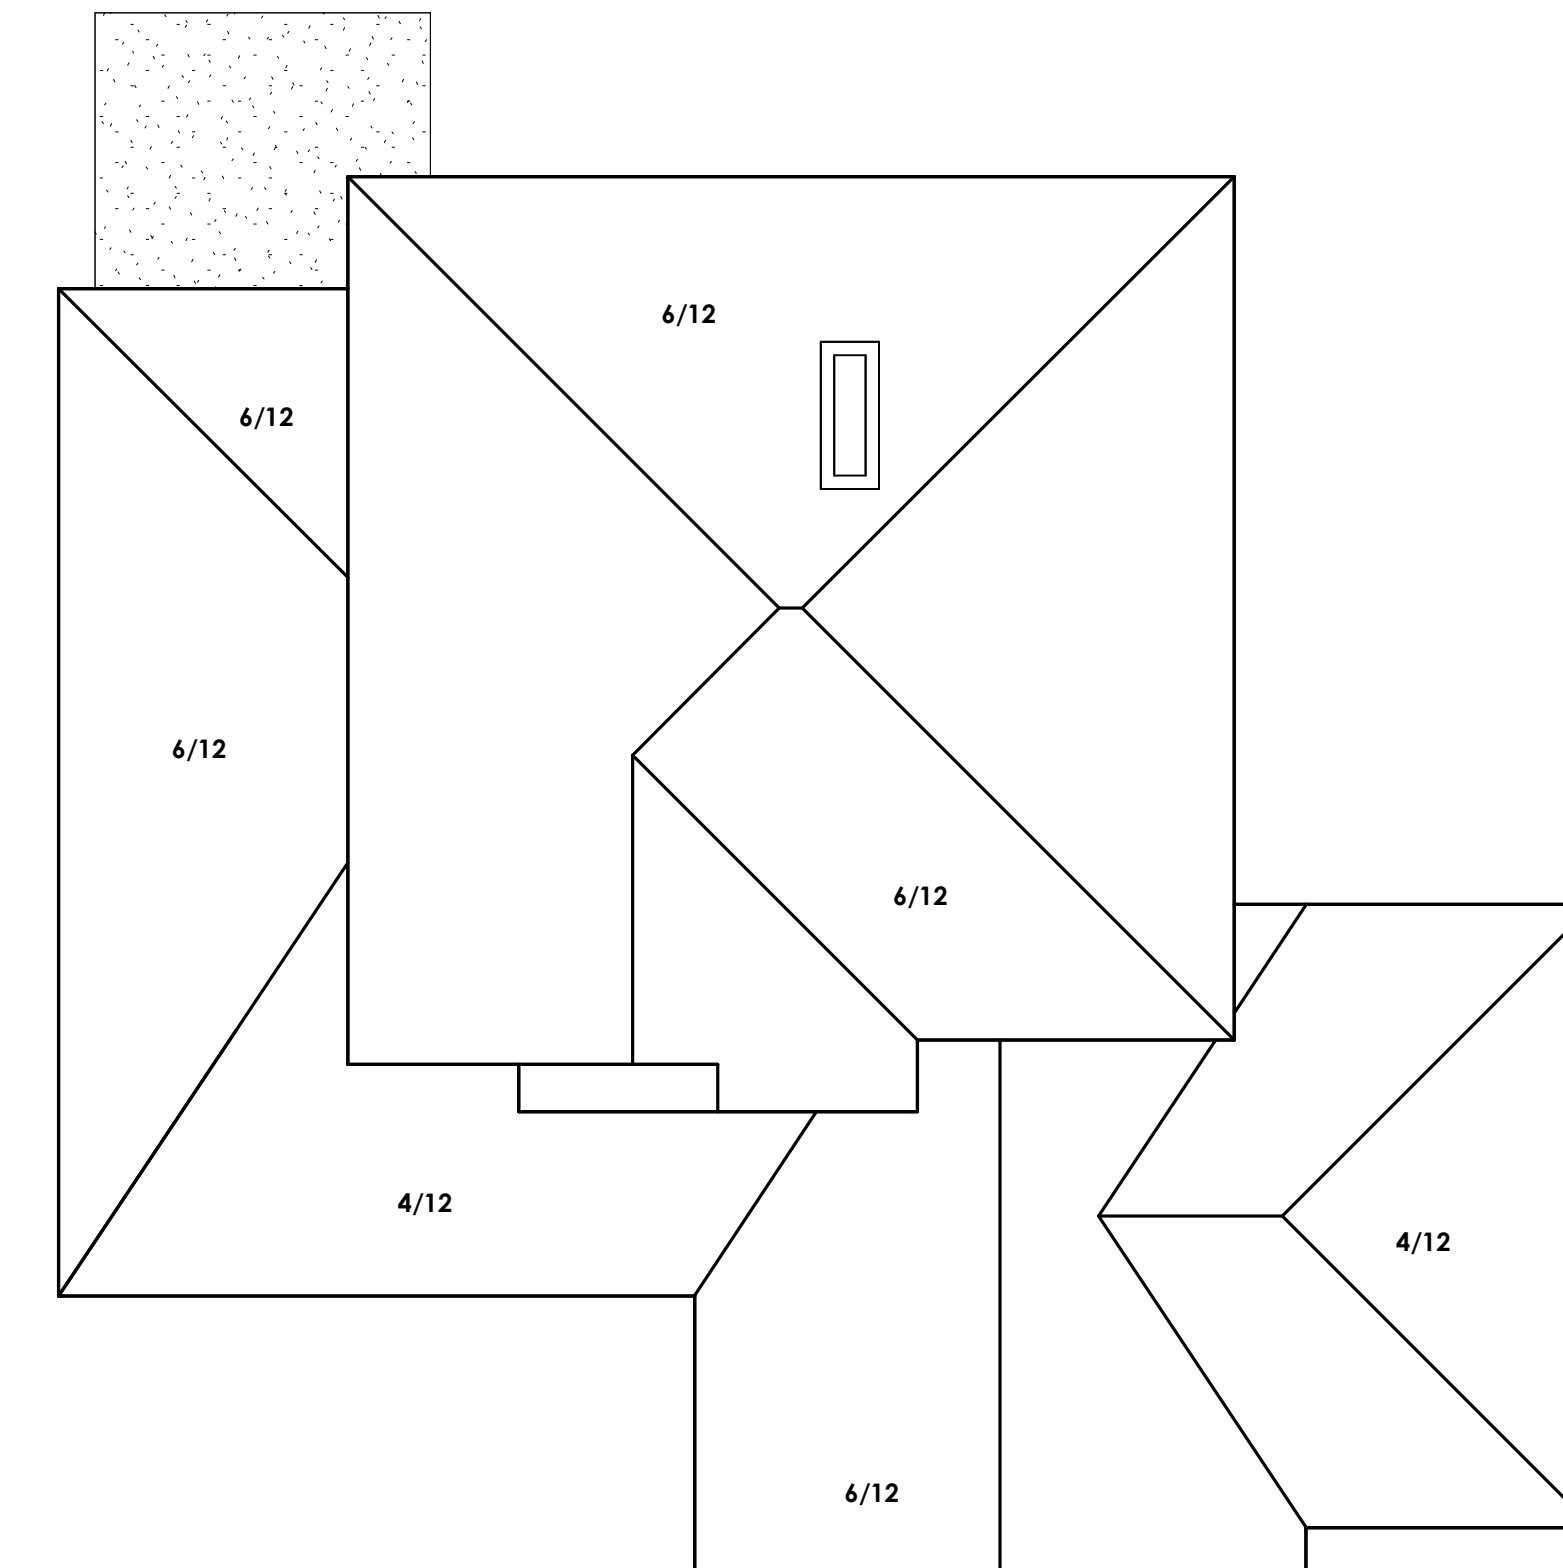

ROOF PLAN

1/8" = 1'-0"

Although every effort has been taken to ensure the accuracy of this plan CMV Designs LLC assumes no responsibility. CMV Designs LLC provides a drafting service only. Final verification of dimensions and structure to be done by contractor.
Copyright 2023 CMV Designs, LLC

CMV DESIGNS LLC
Residential Drafting and Design Service

cmvdk@cmvdesigns.net

608.217.3177

LAKELAND BUILDERS
LOT 469

DRAWN BY:
cmv
DATE:
9/11/23

REVISION:
10/9/23
10/10/23



LEFT ELEVATION
 $\frac{1}{4}'' = 1'-0''$




RIGHT ELEVATION
 $\frac{1}{4}'' = 1'-0''$

Although every effort has been taken to ensure the accuracy of this plan CMV Designs LLC assumes no responsibility. CMV Designs LLC provides a drafting service only. Final verification of dimensions and structure to be done by contractor.
 Copyright 2023 CMV Designs, LLC

CMV DESIGNS LLC
 Residential Drafting and Design Service
 608.217.3177
 cvalk@cmvdesigns.net

LAKELAND BUILDERS
 LOT 469

DRWN BY:
 cmv
 DATE:
 9/11/23
 REVISION:
 10/9/23
 10/10/23

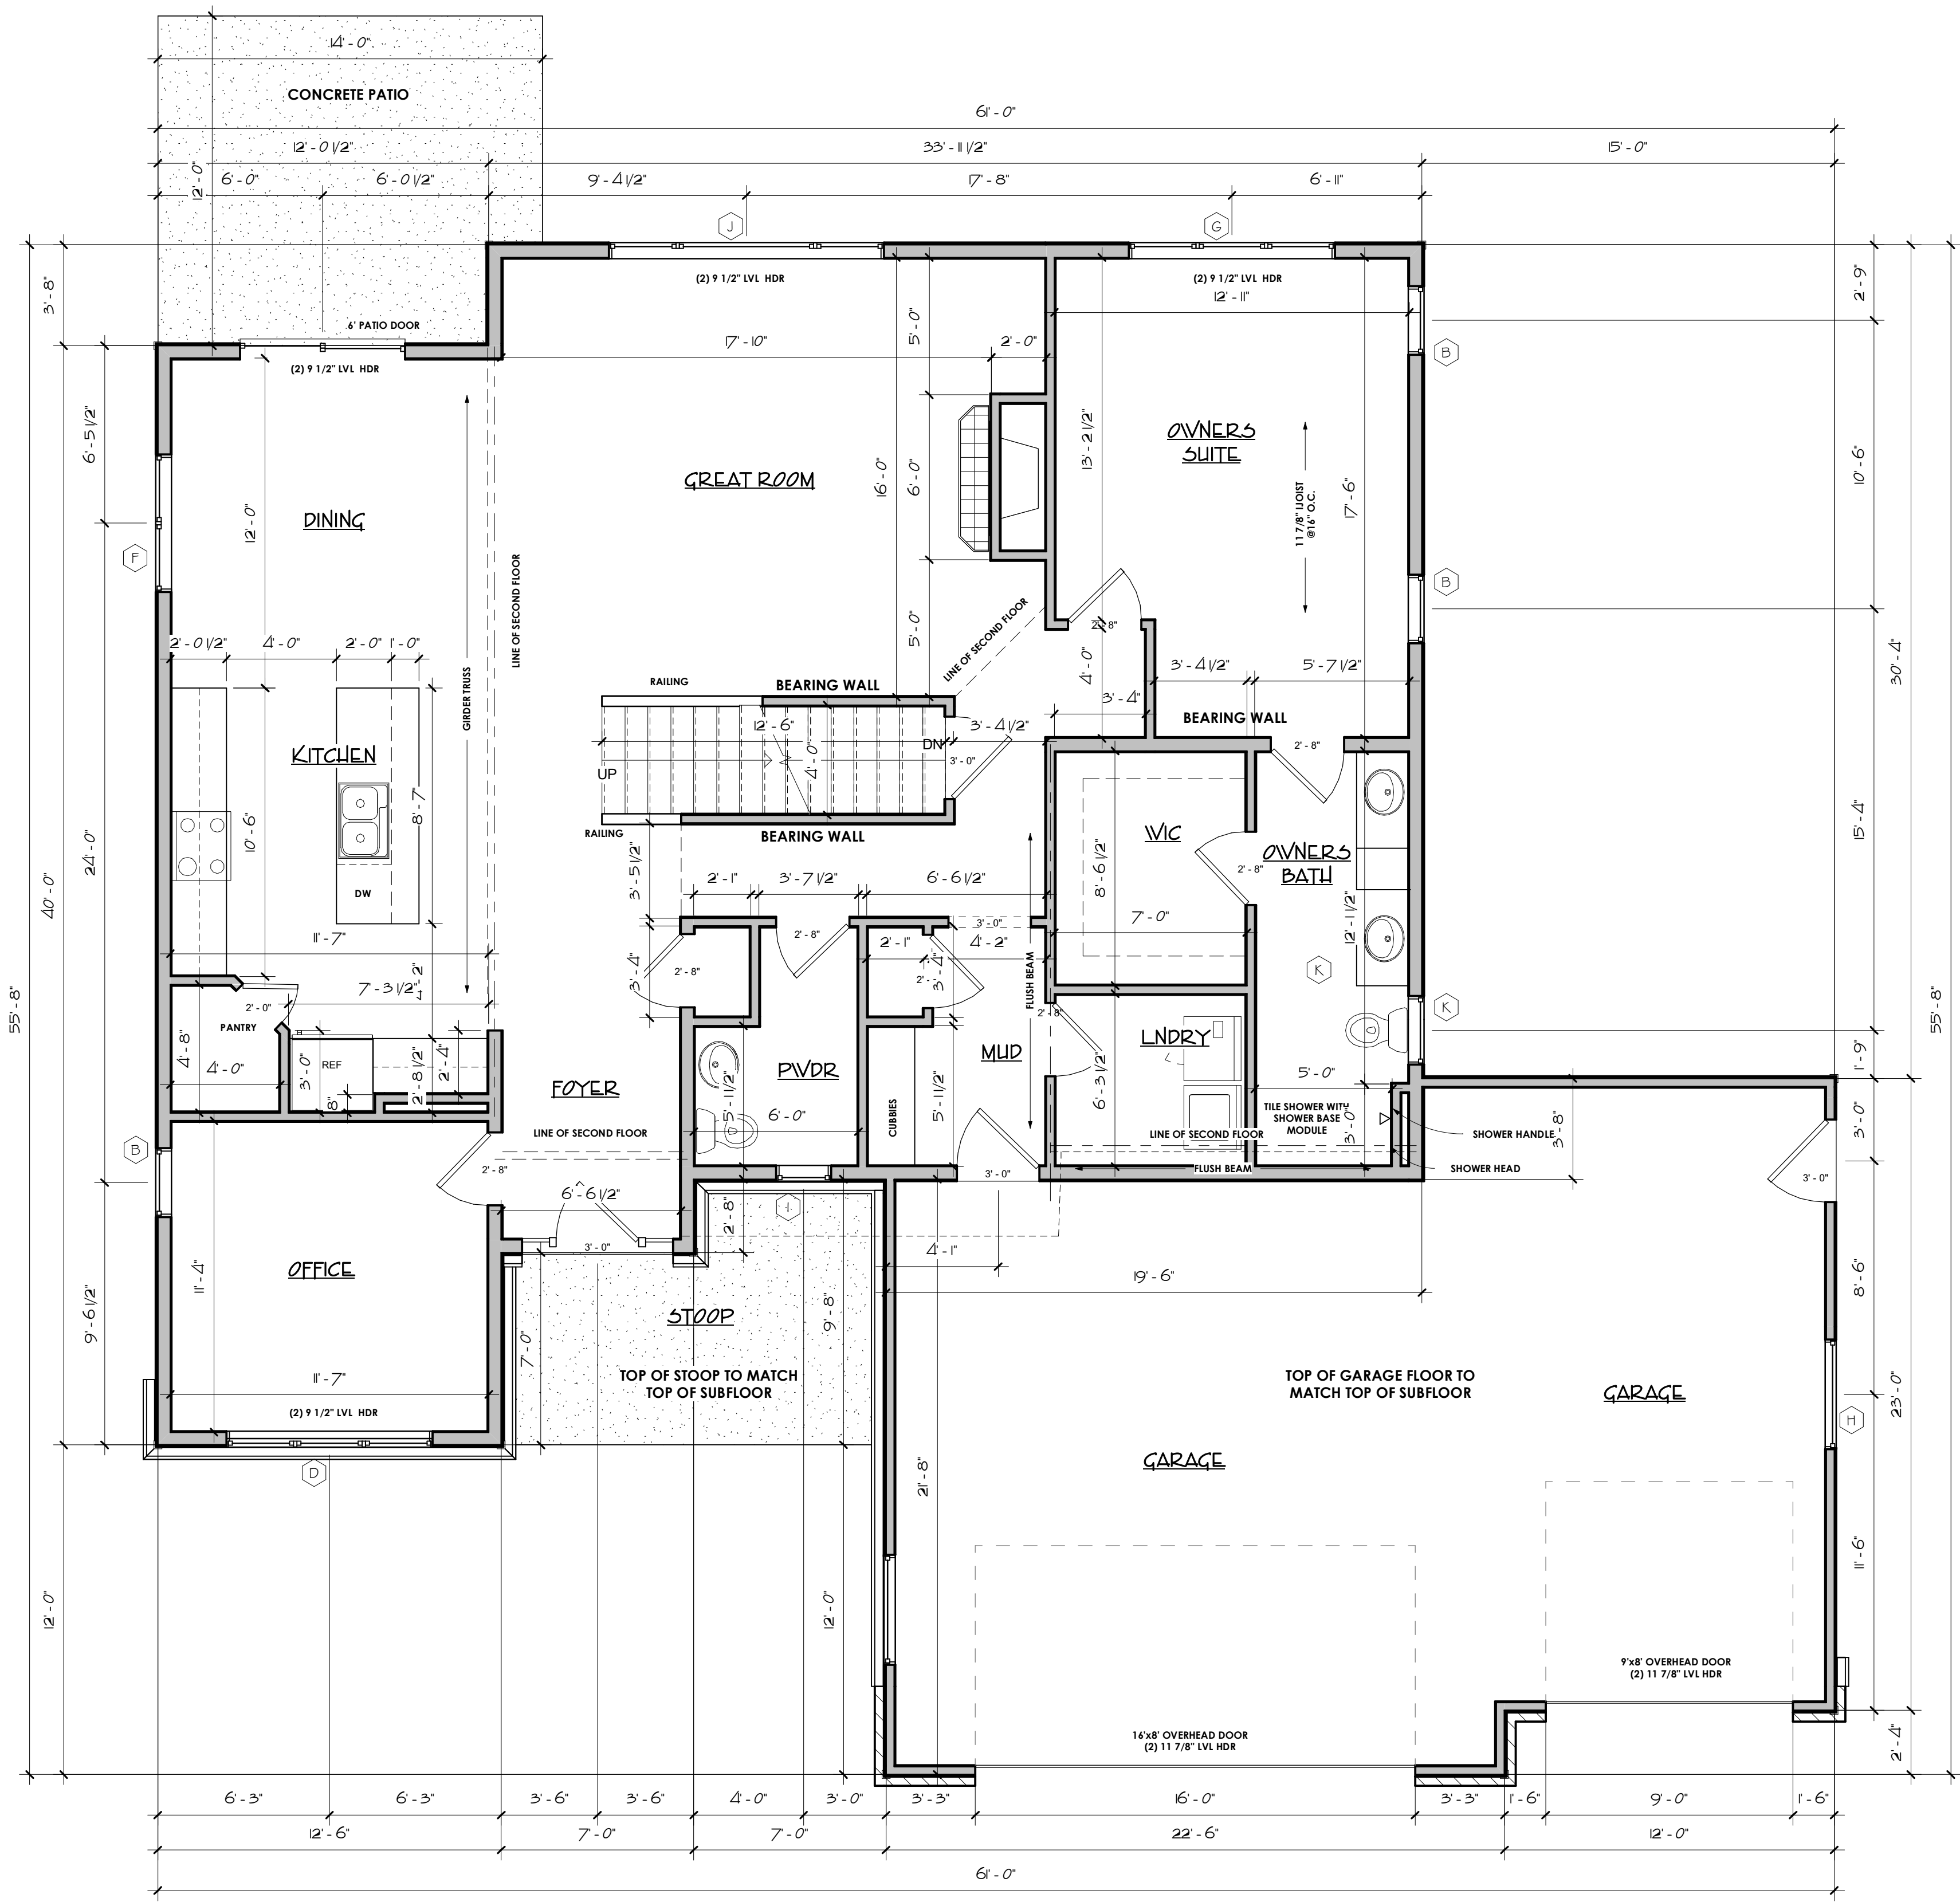


FIRST FLOOR PLAN
1/4" = 1'-0"

Window Schedule

Type Mark	Count	Description	Model
A	1	Fixed	36x36
B	3	Casement	30x60
C	1	Fixed	30/60/30x72
D	1	Casement	30x60(3)
E	1	Casement	30x48(3)
F	3	Casement	30x60(2)
G	1	Casement	30x60(3)
H	2	Awning	48x24
I	1	Casement	24x42
J	1	Casement	30/60/30x72
K	1	Awning	30x18
L	2	Slider	54x48

Area Schedule

Name	Area
FIRST FLOOR	1660 SF
SECOND FLOOR	724 SF
LOWER LEVEL	594 SF
	2977 SF

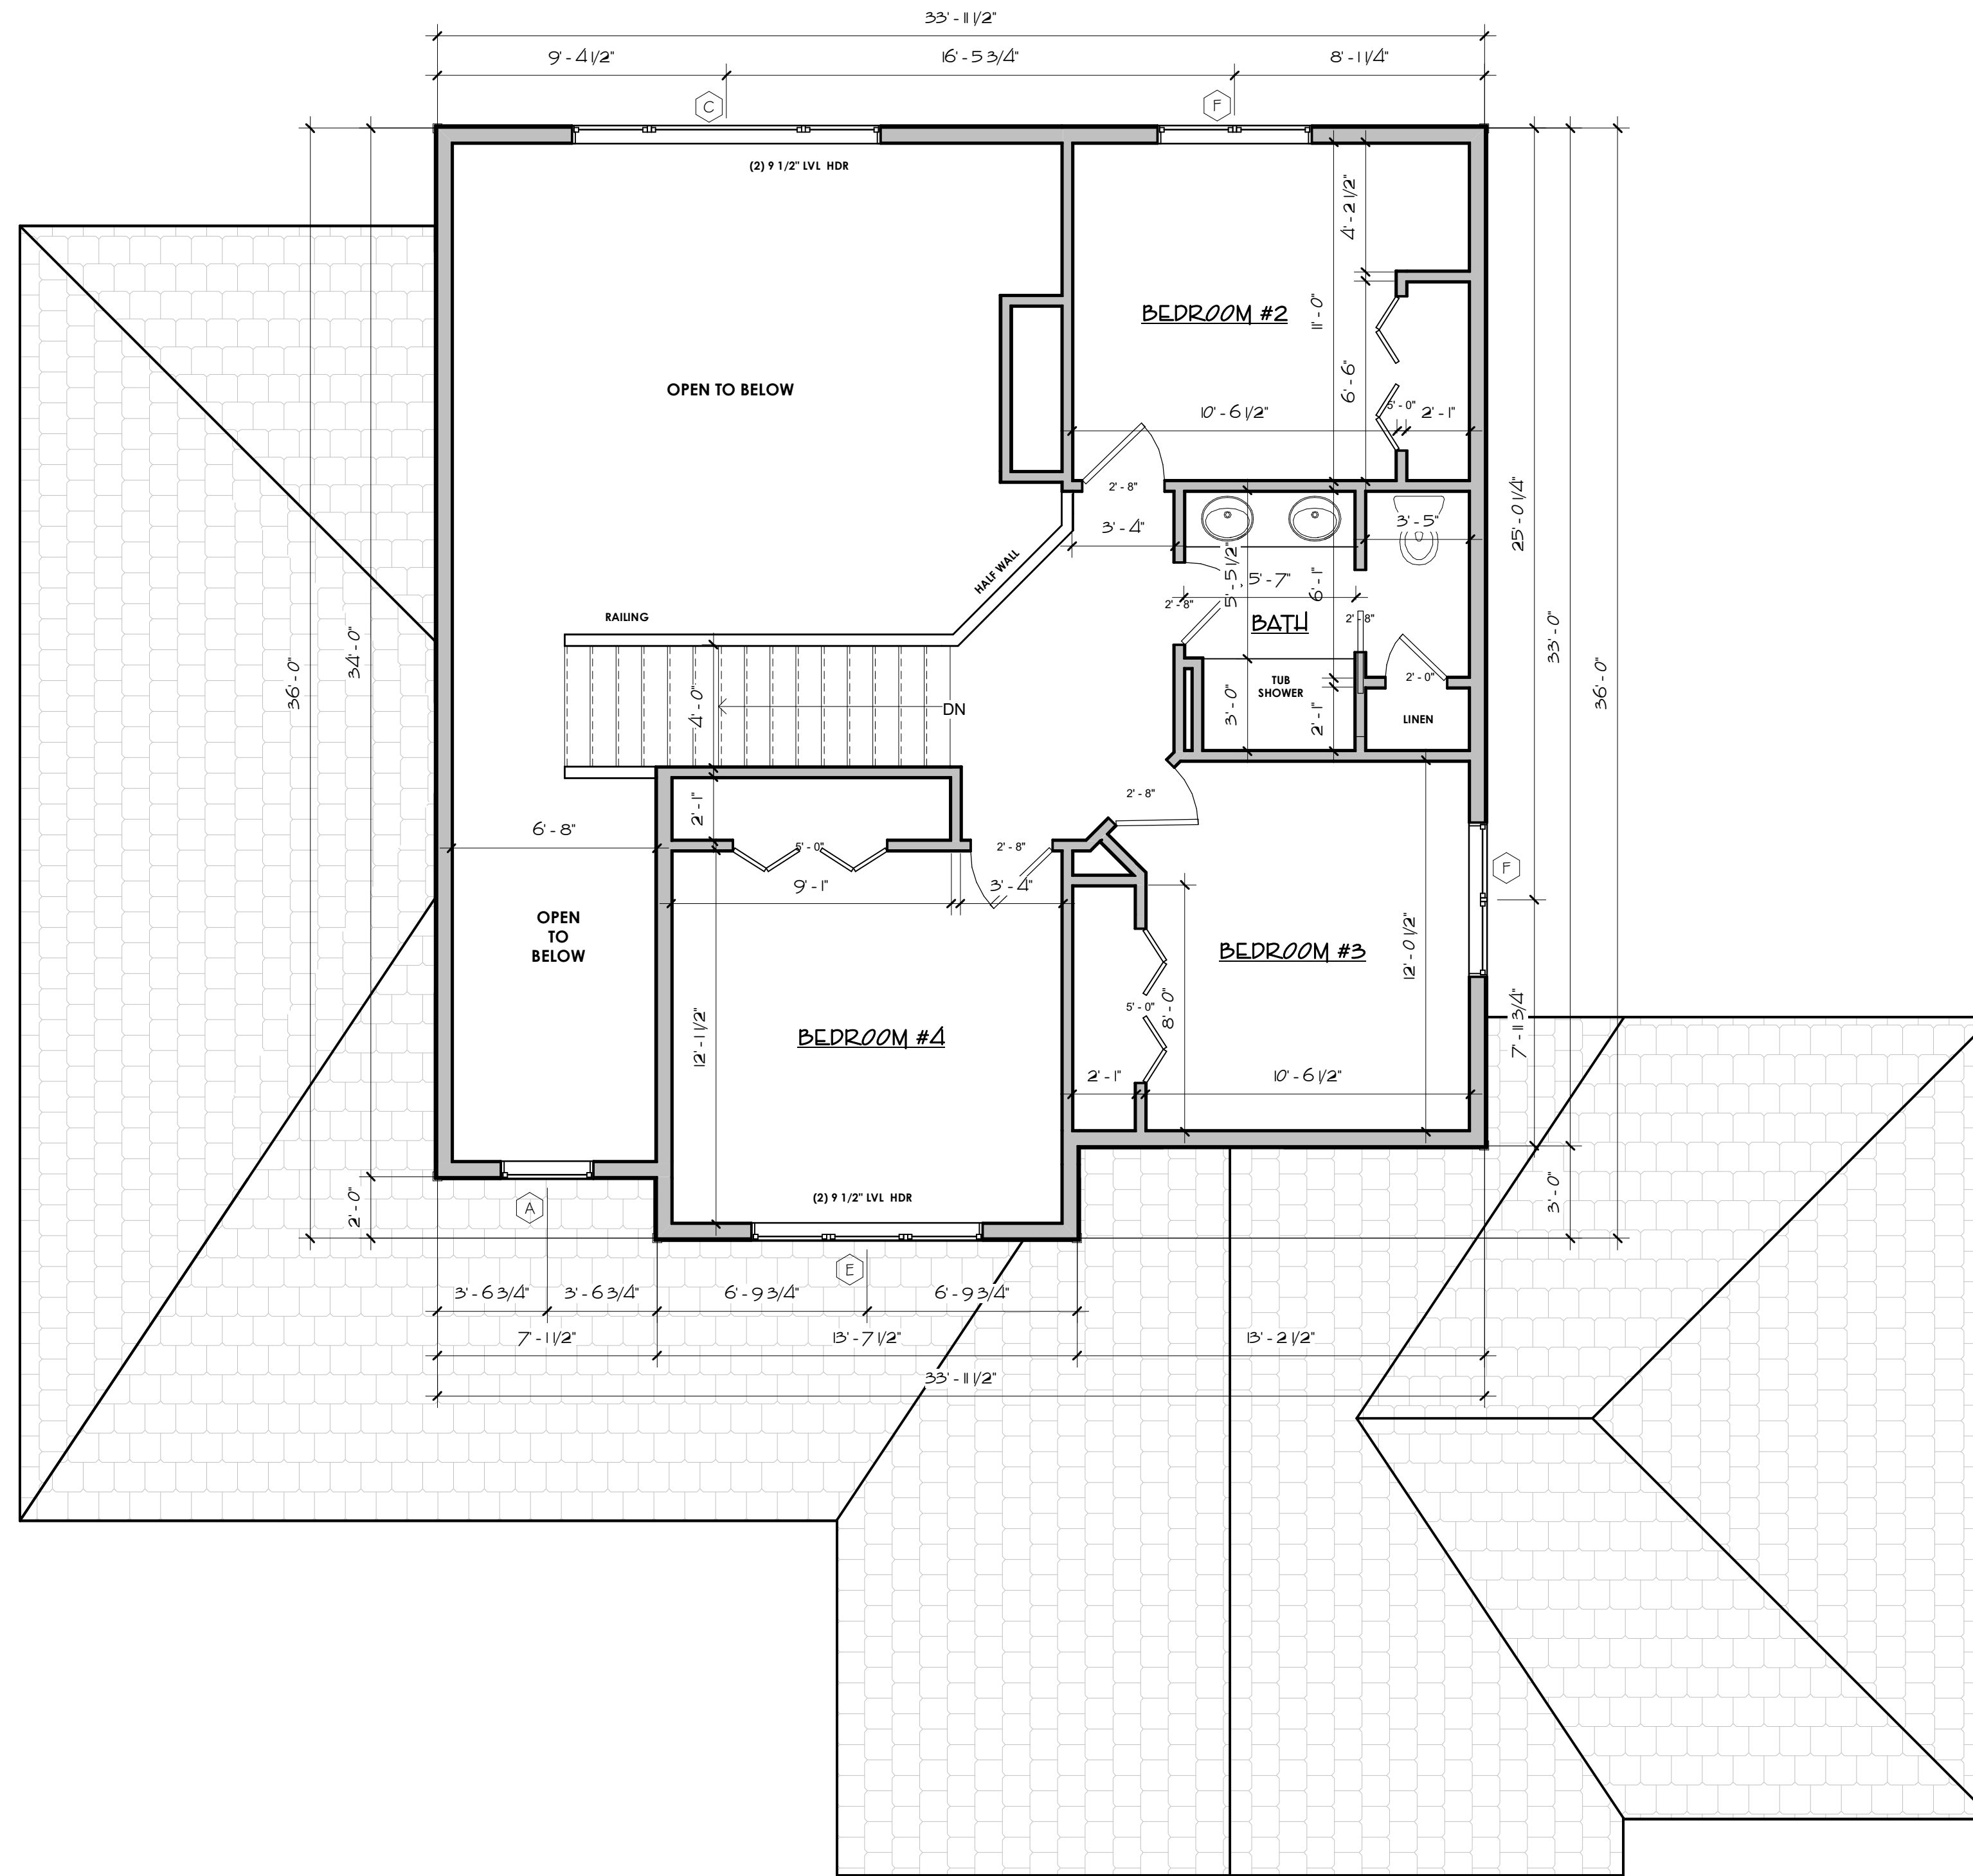

SECOND FLOOR
PLAN

1/4" = 1'-0"

Area Schedule	
Name	Area
FIRST FLOOR	1660 SF
SECOND FLOOR	724 SF
LOWER LEVEL	594 SF
	2977 SF

Window Schedule			
Type Mark	Count	Description	Model
A	1	Fixed	36x36
B	3	Casement	30x60
C	1	Fixed	30/60/30x72
D	1	Casement	30x60(3)
E	1	Casement	30x48(3)
F	3	Casement	30x60(2)
G	1	Casement	30x60(3)
H	2	Awning	48x24
I	1	Casement	24x42
J	1	Casement	30/60/30x72
K	1	Awning	30x18
L	2	Slider	54x48



Although every effort has been taken to ensure the accuracy of this plan CMV Designs LLC assumes no responsibility. CMV Designs LLC provides a drafting service only. Final verification of dimensions and structure to be done by contractor.
Copyright 2023 CMV Designs, LLC

CMV DESIGNS LLC
Residential Drafting and Design Service
608.217.3777
cvalk@cmvdesigns.net

LAKELAND BUILDERS
LOT 469

DRWN BY:
cmv
DATE:
9/1/23

REVISION:
10/9/23
10/10/23

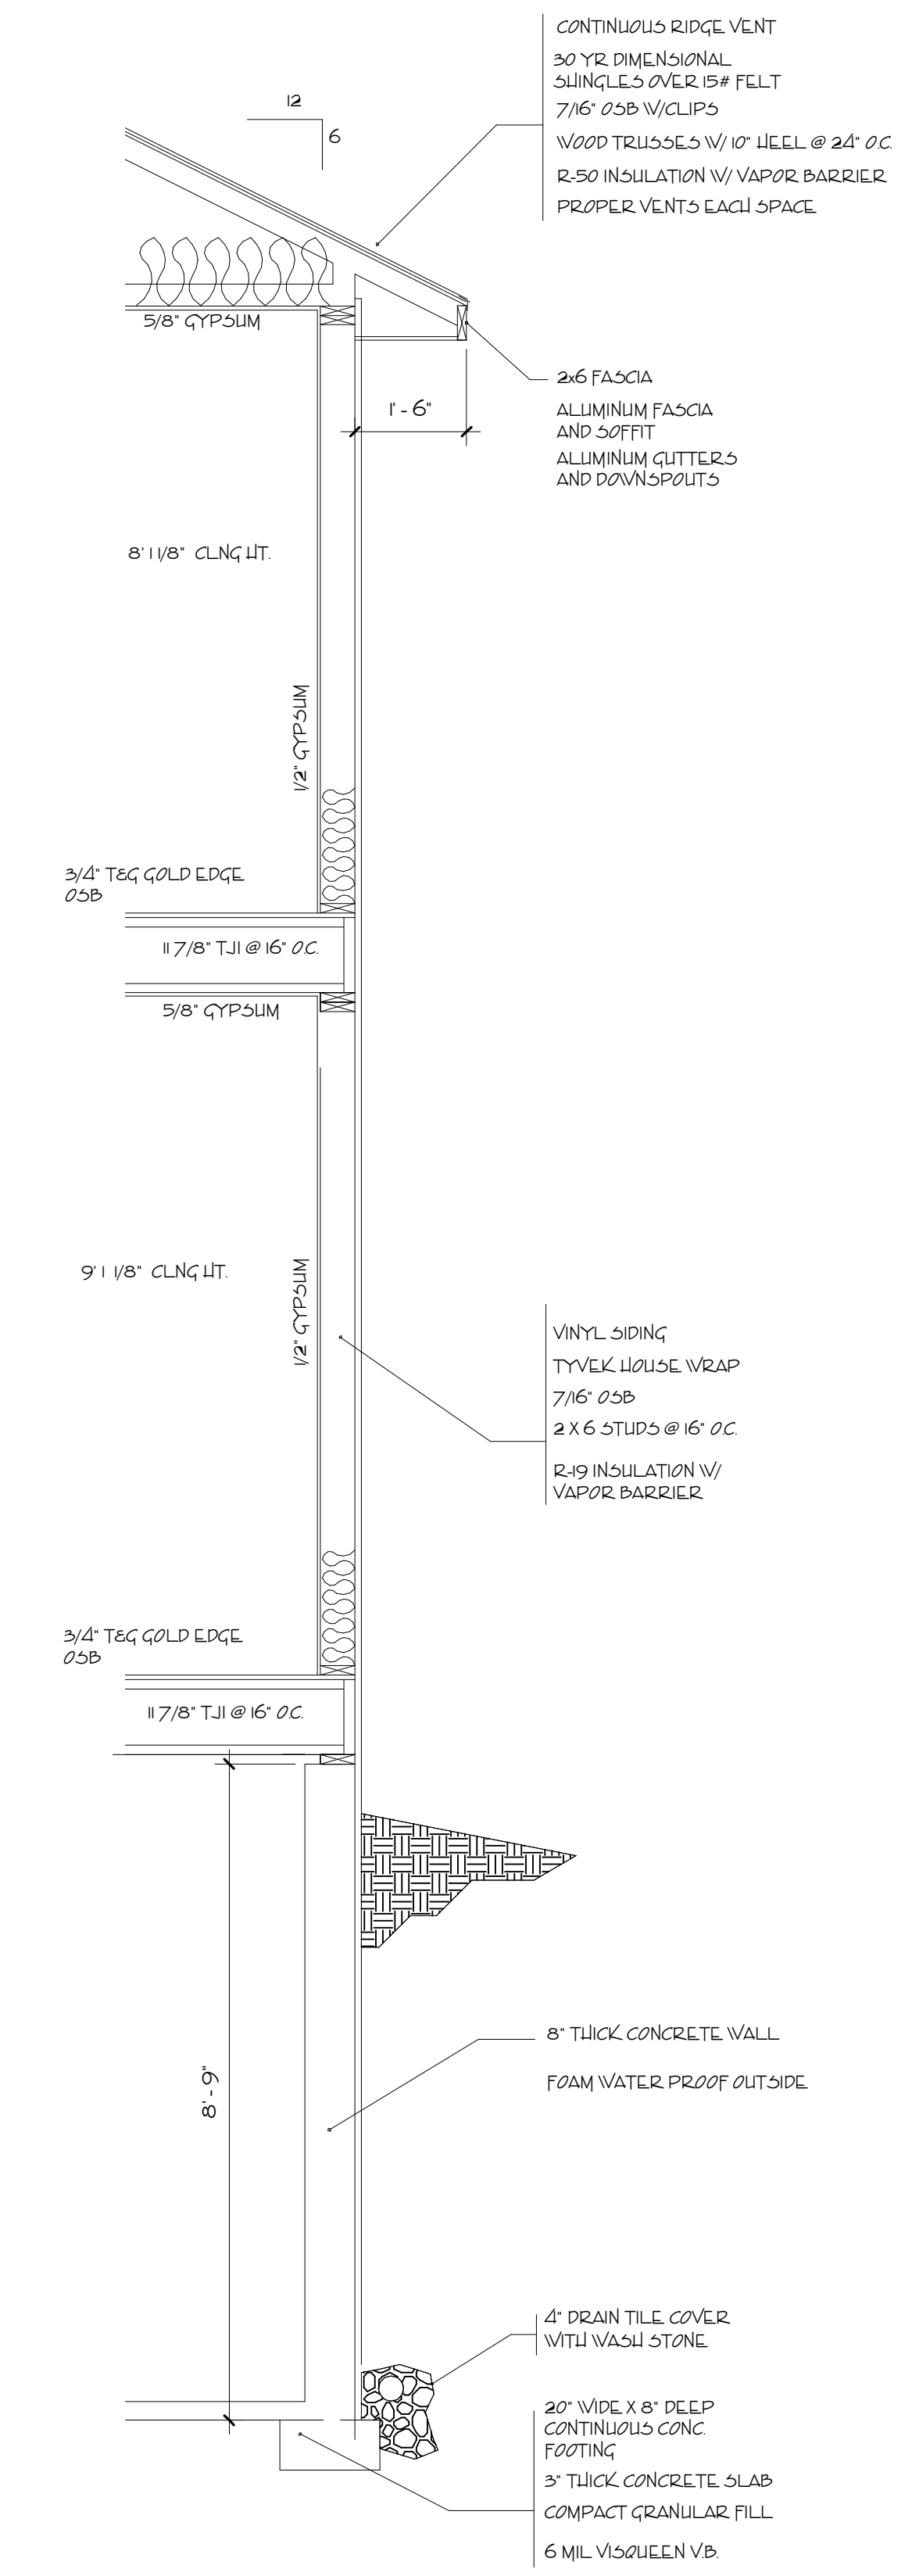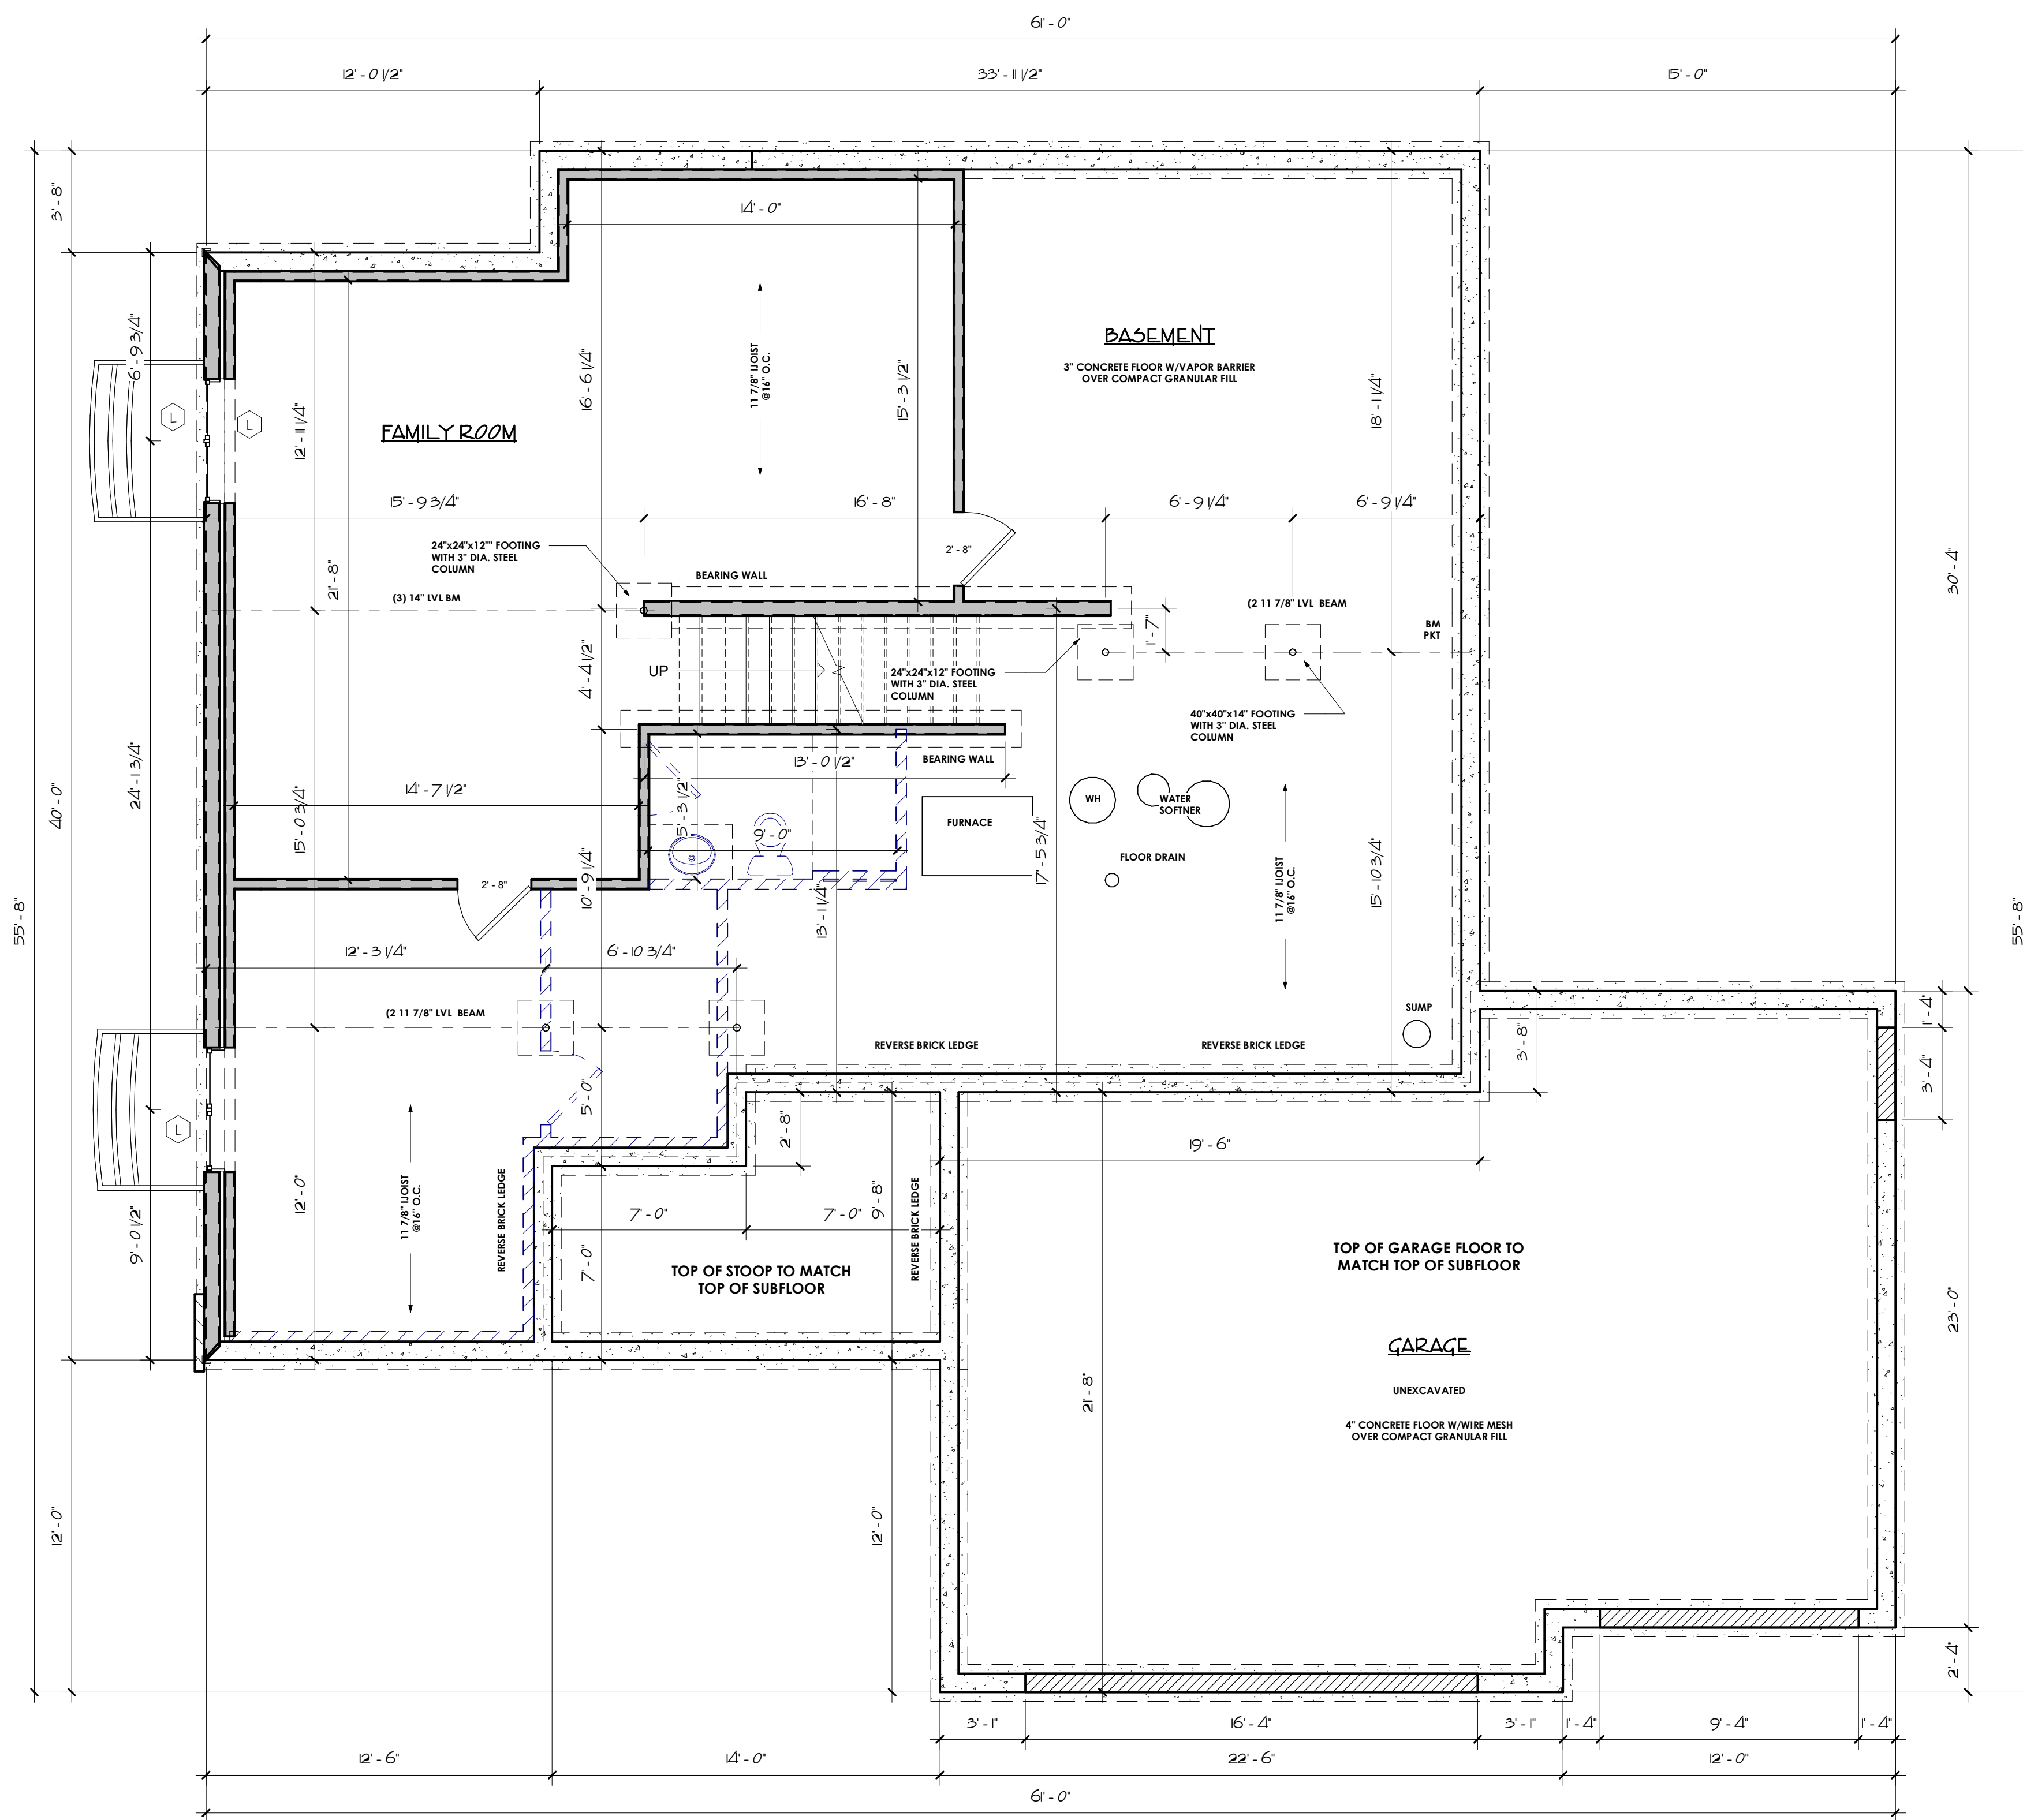

Although every effort has been taken to ensure the accuracy of this plan CMV Designs LLC assumes no responsibility. CMV Designs LLC provides a drafting service only. Final verification of dimensions and structure to be done by contractor.
 Copyright 2023 CMV Designs, LLC

CMV DESIGNS LLC
 Residential Drafting and Design Service
 608.217.3177
 cvalk@cmvdesigns.net

LAKELAND BUILDERS
 LOT 469

DRAWN BY:
cmv
 DATE:
9/11/23
 REVISION:
10/9/23
10/10/23

6