



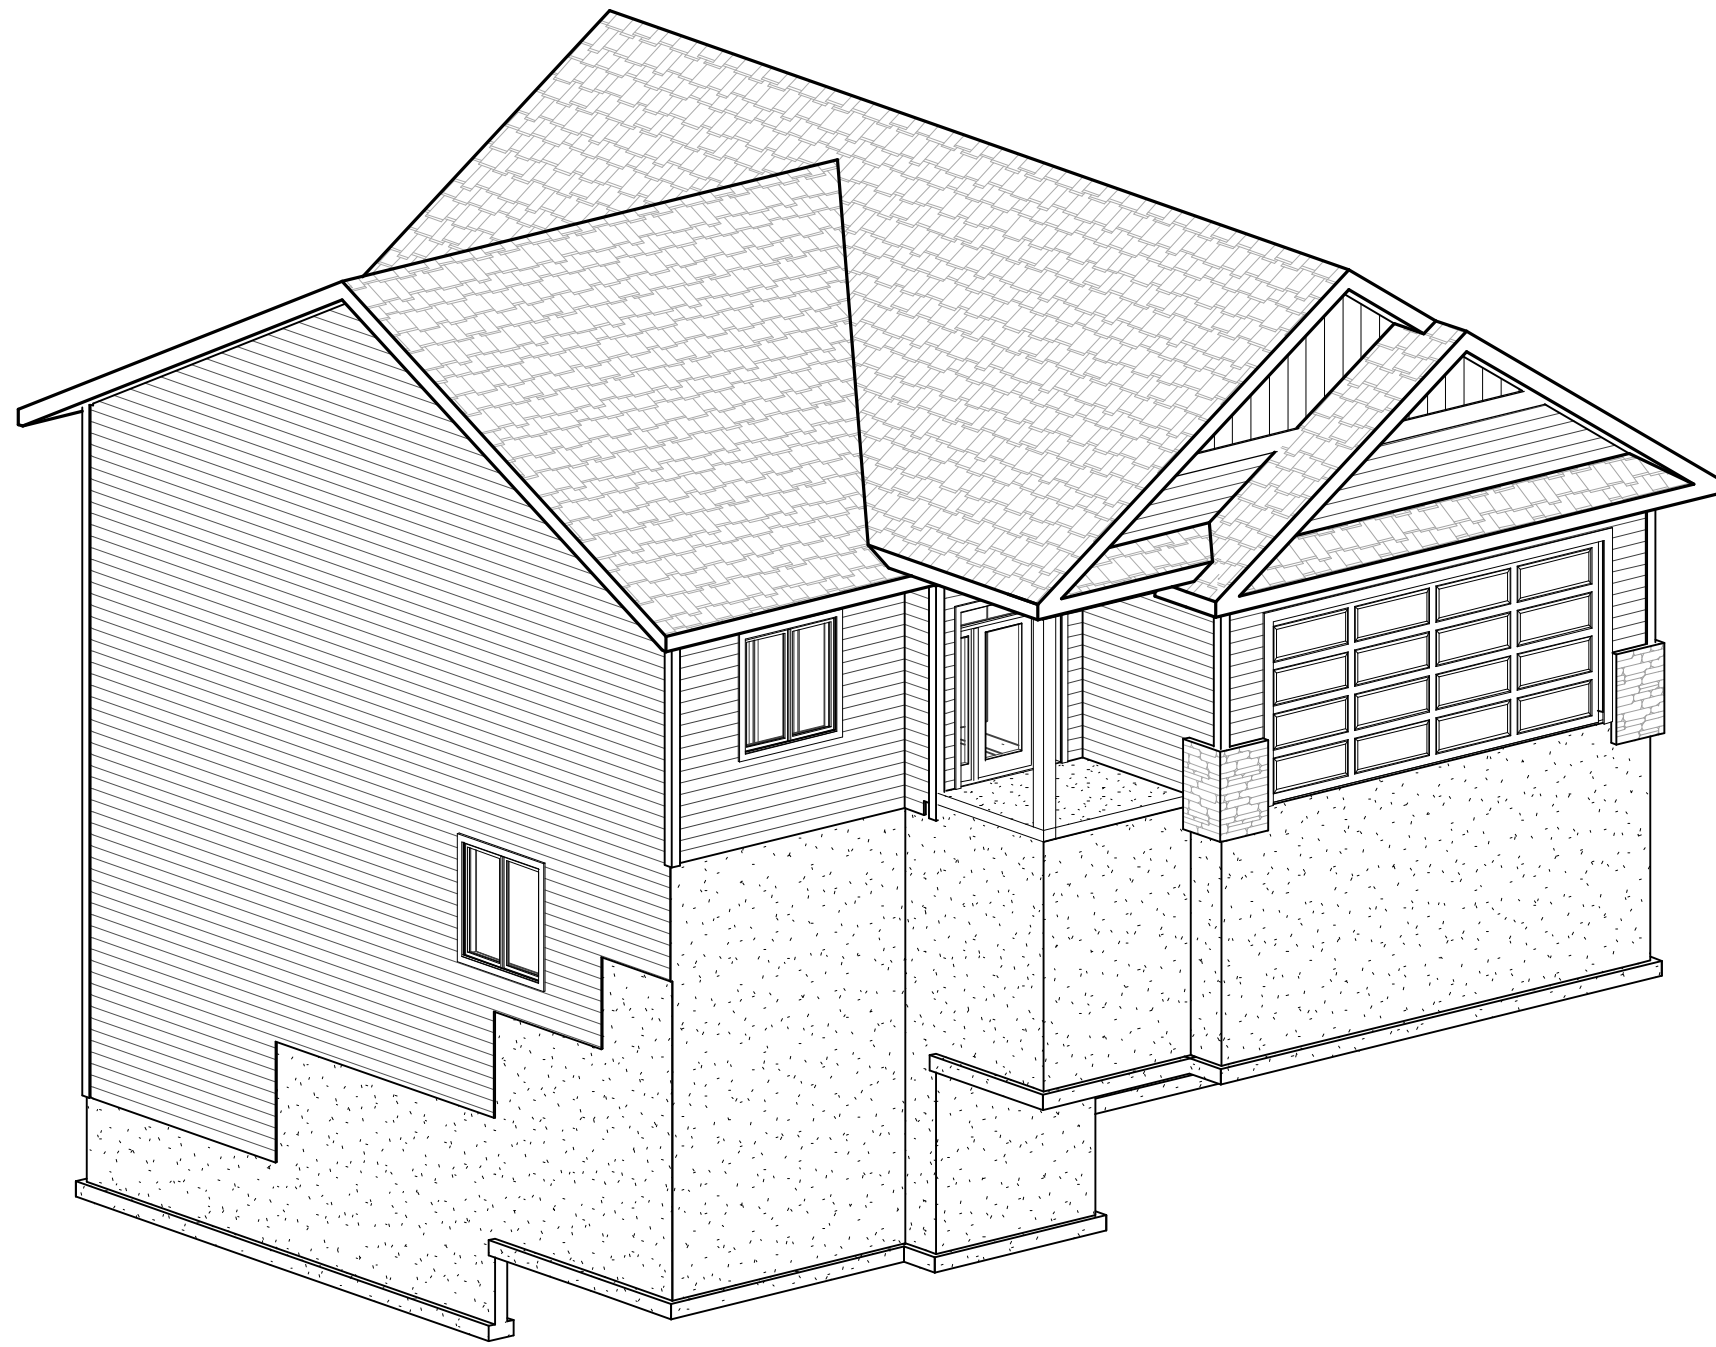

FRONT LEFT

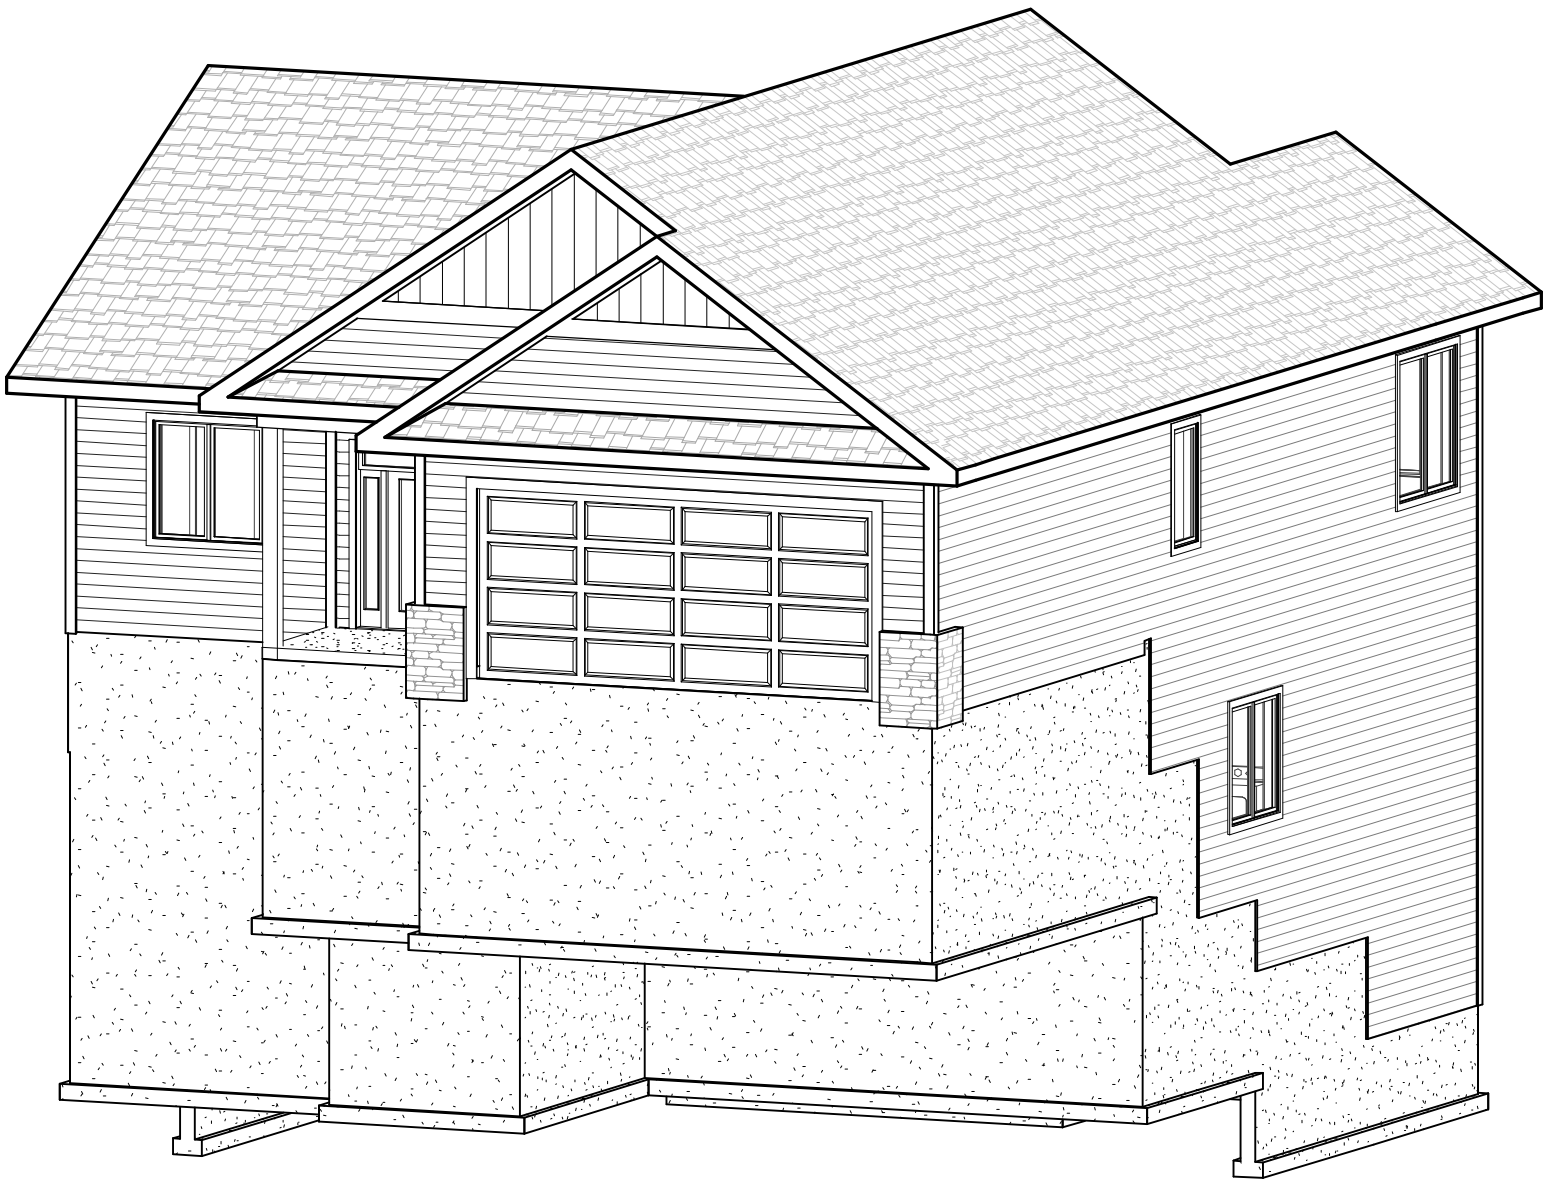


FRONT RIGHT



REAR LEFT



REAR RIGHT

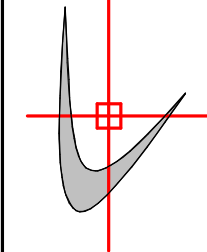


CMV DESIGNS LLC
Residential Drafting and Design Service
608.217.3177
cvalk@cmvdesigns.net

Although every effort has been taken to ensure the accuracy of this plan, CMV Designs LLC assumes no responsibility. CMV Designs LLC provides a drafting service only. Final verification of dimensions and structure to be done by contractor.
Copyright 2024 CMV Designs, LLC

LAKELAND BUILDERS
2052 BARBERS

DRAWN BY:
cmv
DATE:
9/29/24
REVISION:
10/5/24
10/26/24
11/7/24
11/21/24
11/22/24

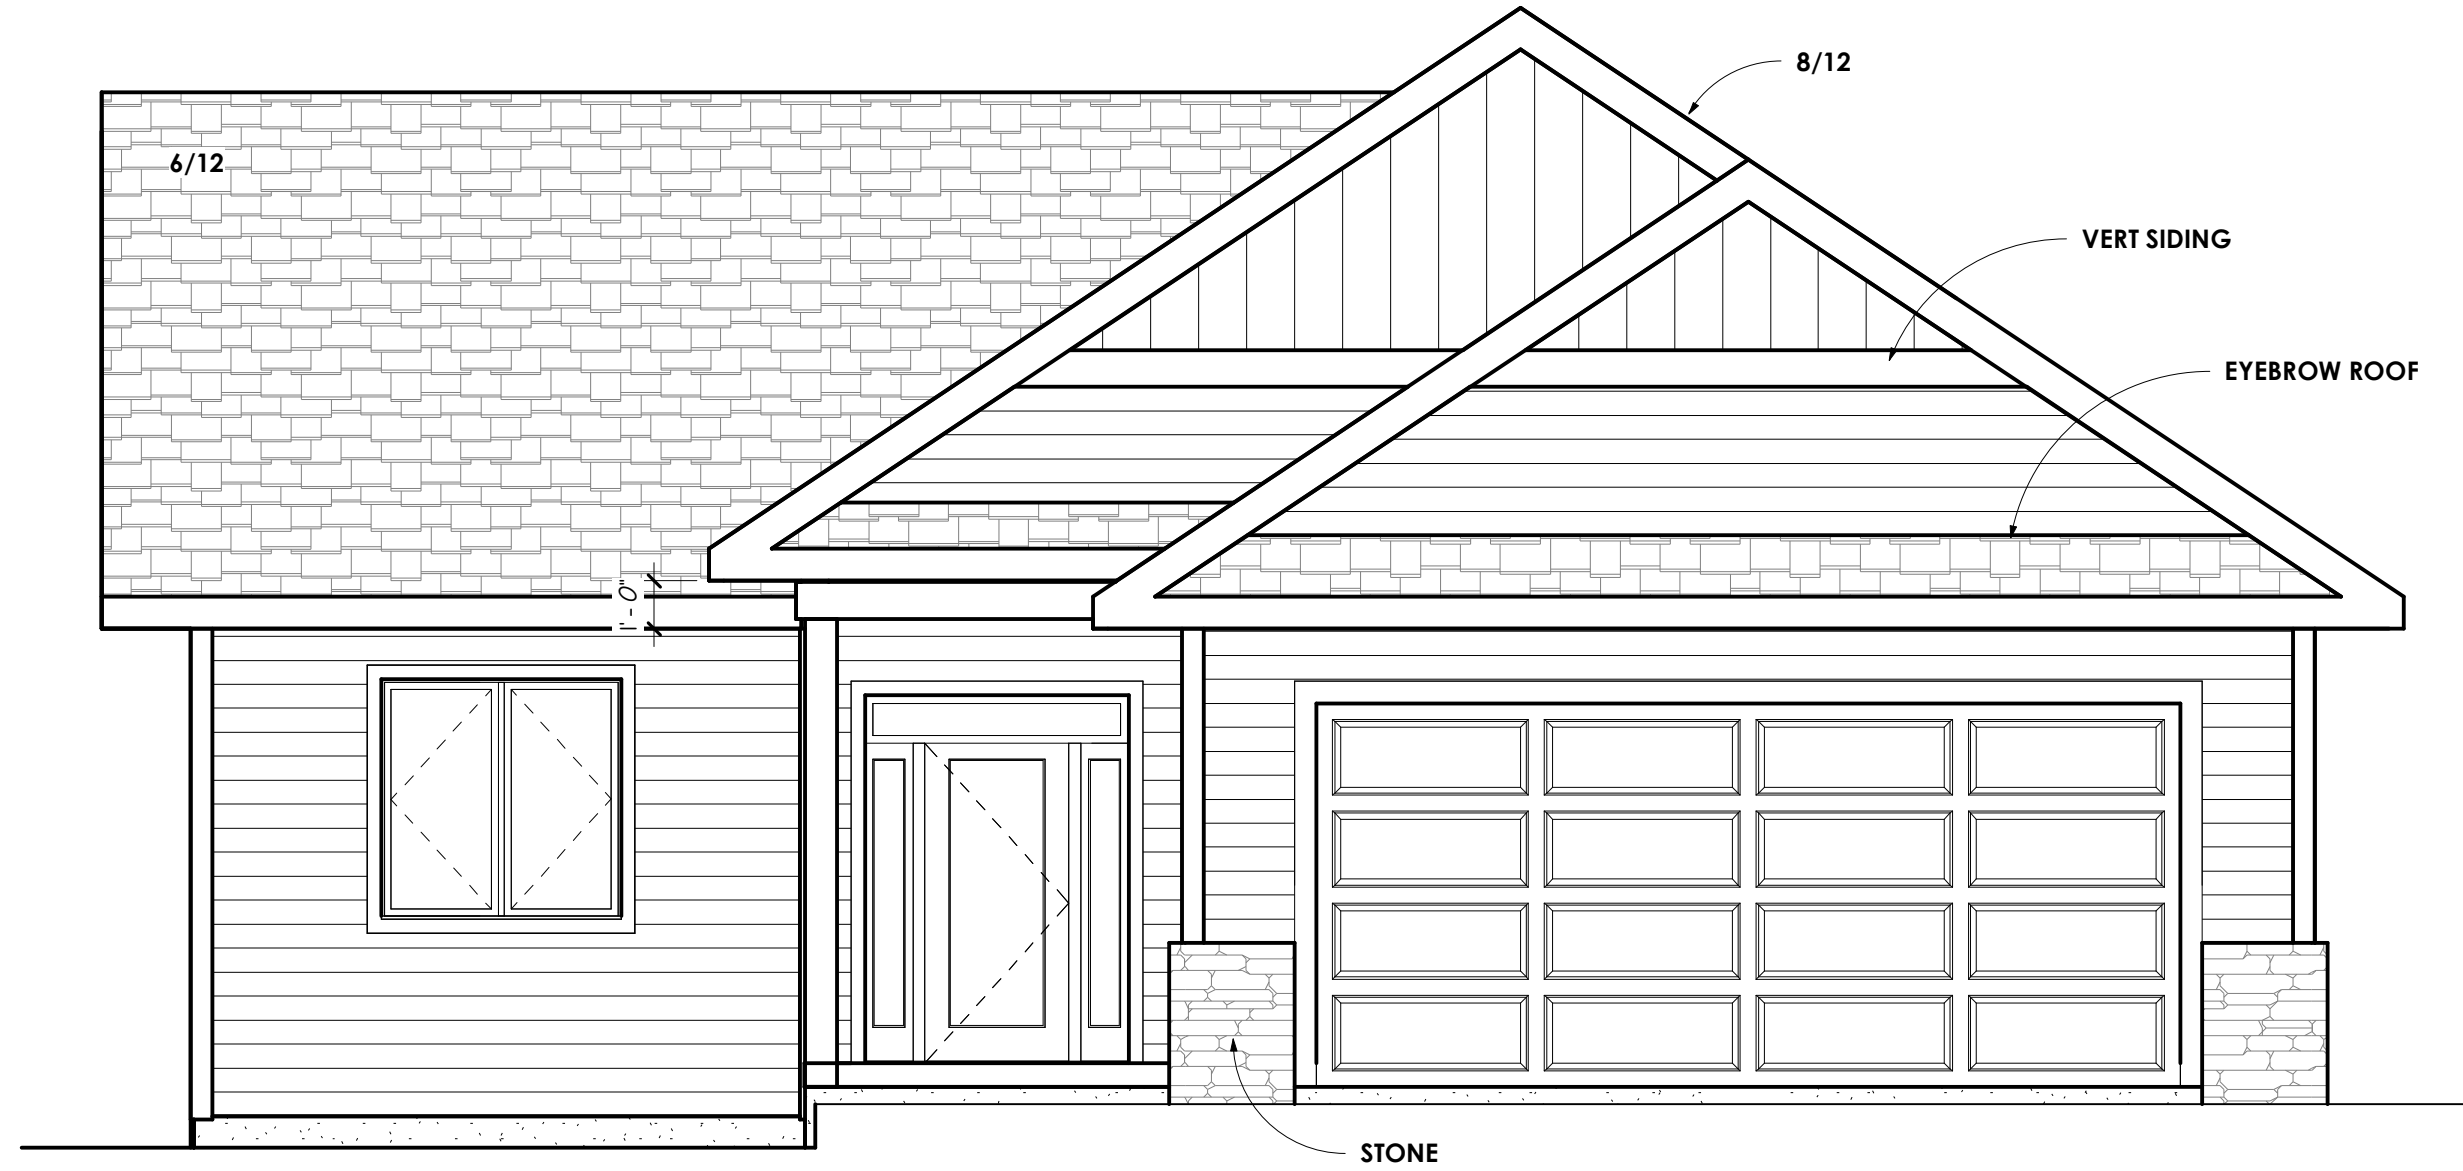


FRONT ELEVATION

1/4" = 1'-0"




REAR ELEVATION

1/4" = 1'-0"

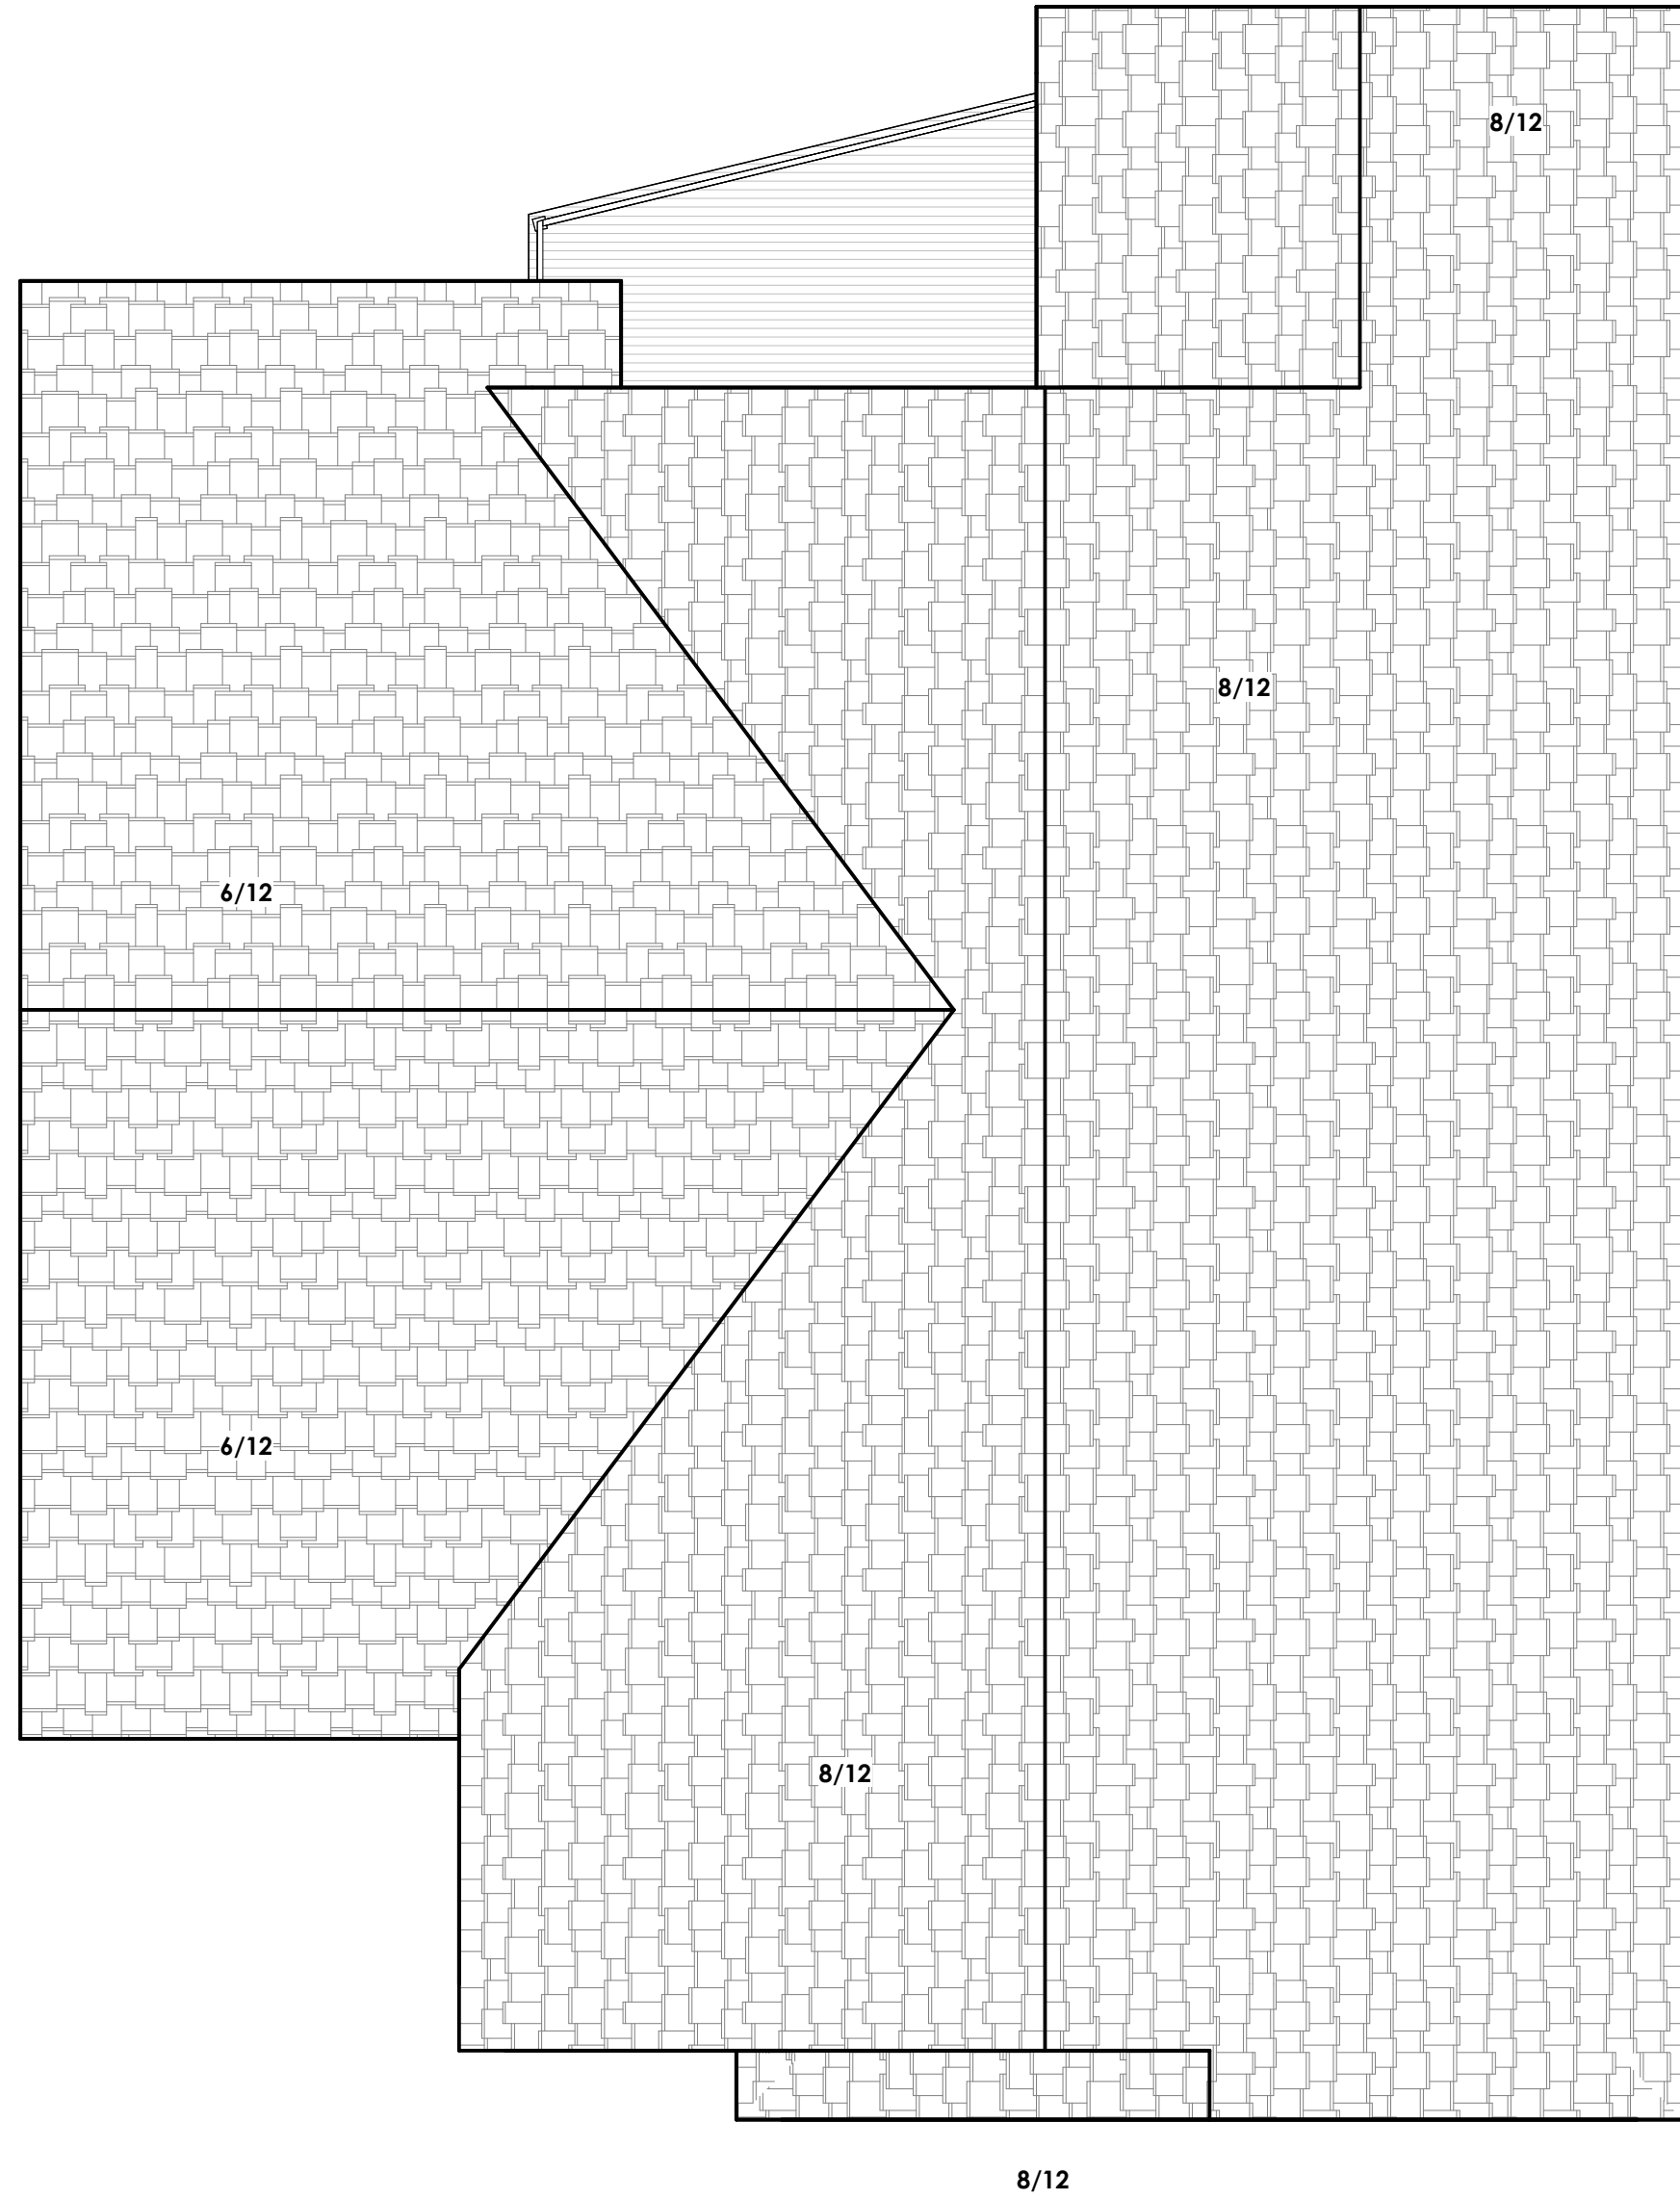

ROOF PLAN

3/16" = 1'-0"

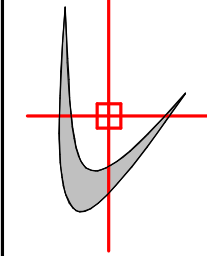

CMV DESIGNS LLC

Residential Drafting and Design Service

cmv@cmvdesigns.net

608.217.3177

Although every effort has been taken to ensure the accuracy of this plan, CMV Designs LLC assumes no responsibility. CMV Designs LLC provides a drafting service only. Final verification of dimensions and structure to be done by contractor.

Copyright 2024 CMV Designs, LLC

LAKELAND BUILDERS


2052 BARBERS

DRAWN BY:
cmv
DATE:
9/29/24

REVISION:
10/5/24
10/26/24
11/7/24
11/21/24
11/22/24




LEFT ELEVATION
1/4" = 1'-0"

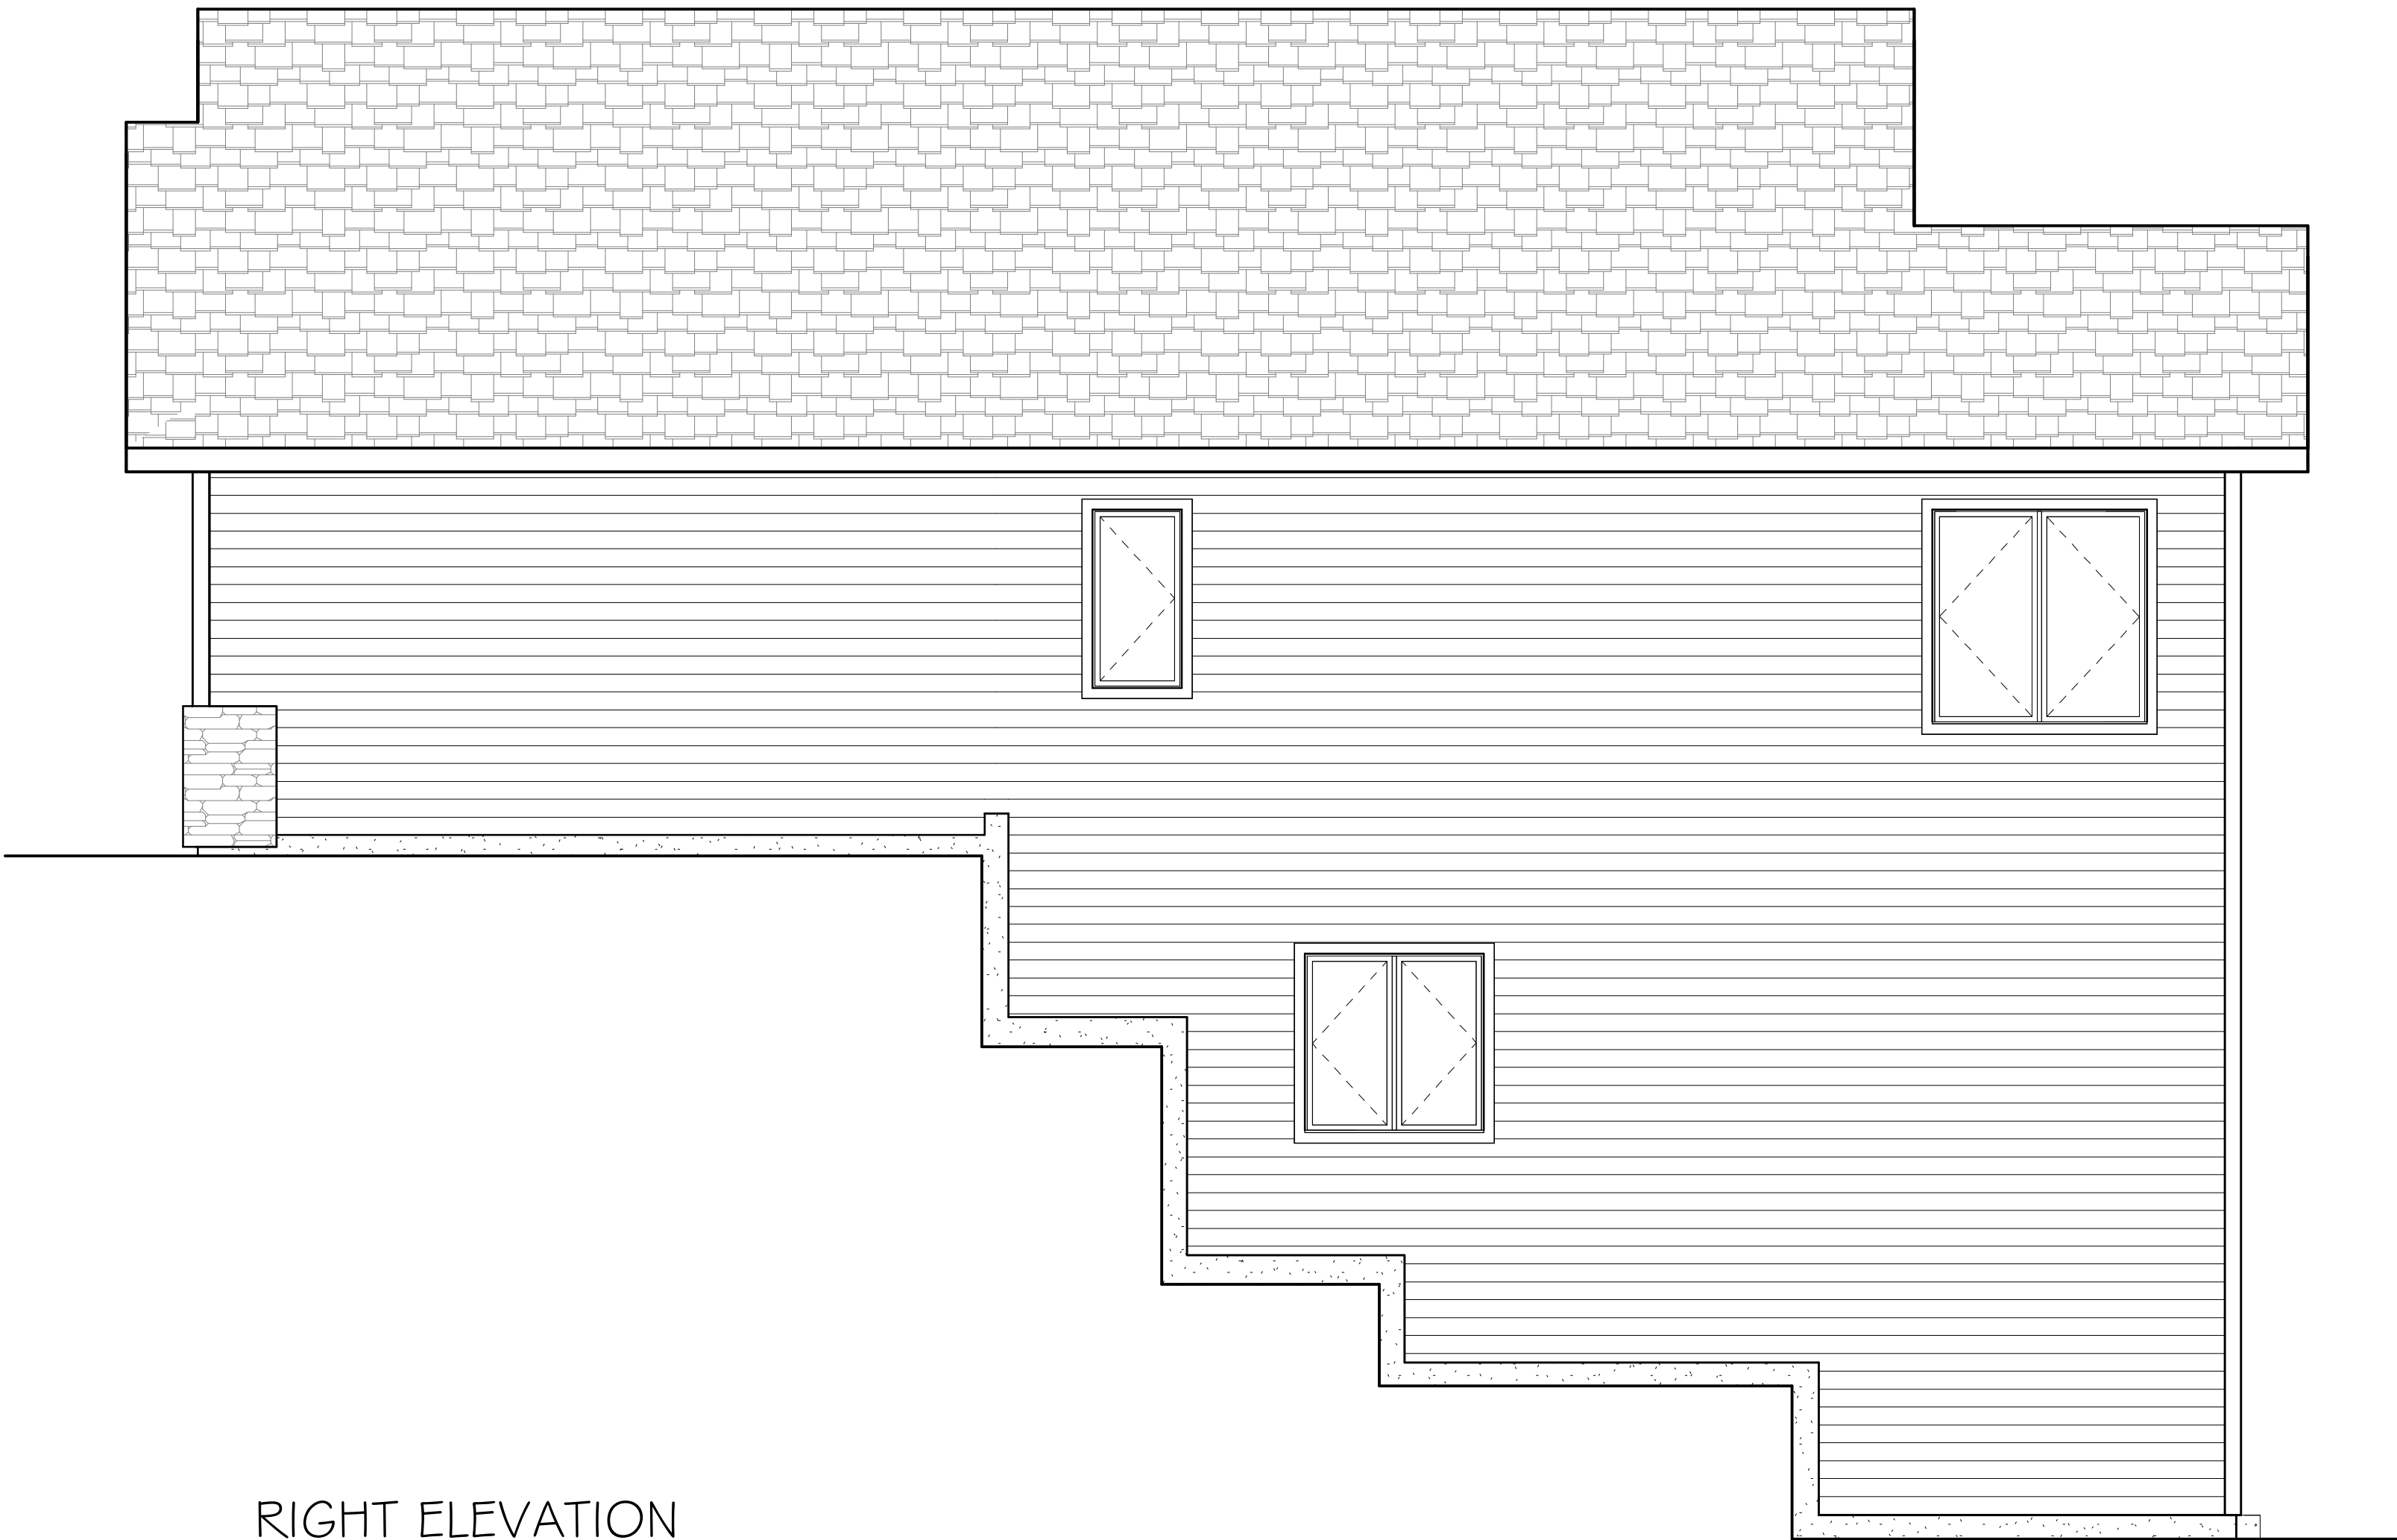


RIGHT ELEVATION
1/4" = 1'-0"

Although every effort has been taken to ensure the accuracy of this plan CMV Designs LLC assumes no responsibility. CMV Designs LLC provides a drafting service only. Final verification of dimensions and structure to be done by contractor.
Copyright 2024 CMV Designs, LLC

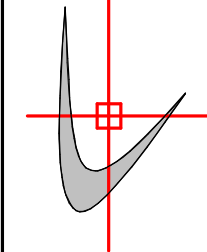 **CMV DESIGNS LLC**
Residential Drafting and Design Service
608.217.3177
cvalk@cmvdesigns.net

LAKELAND BUILDERS
2052 BARBERS

DRWN BY:
cmv
DATE:
9/29/24
REVISION:
10/5/24
10/26/24
11/7/24
11/21/24
11/22/24

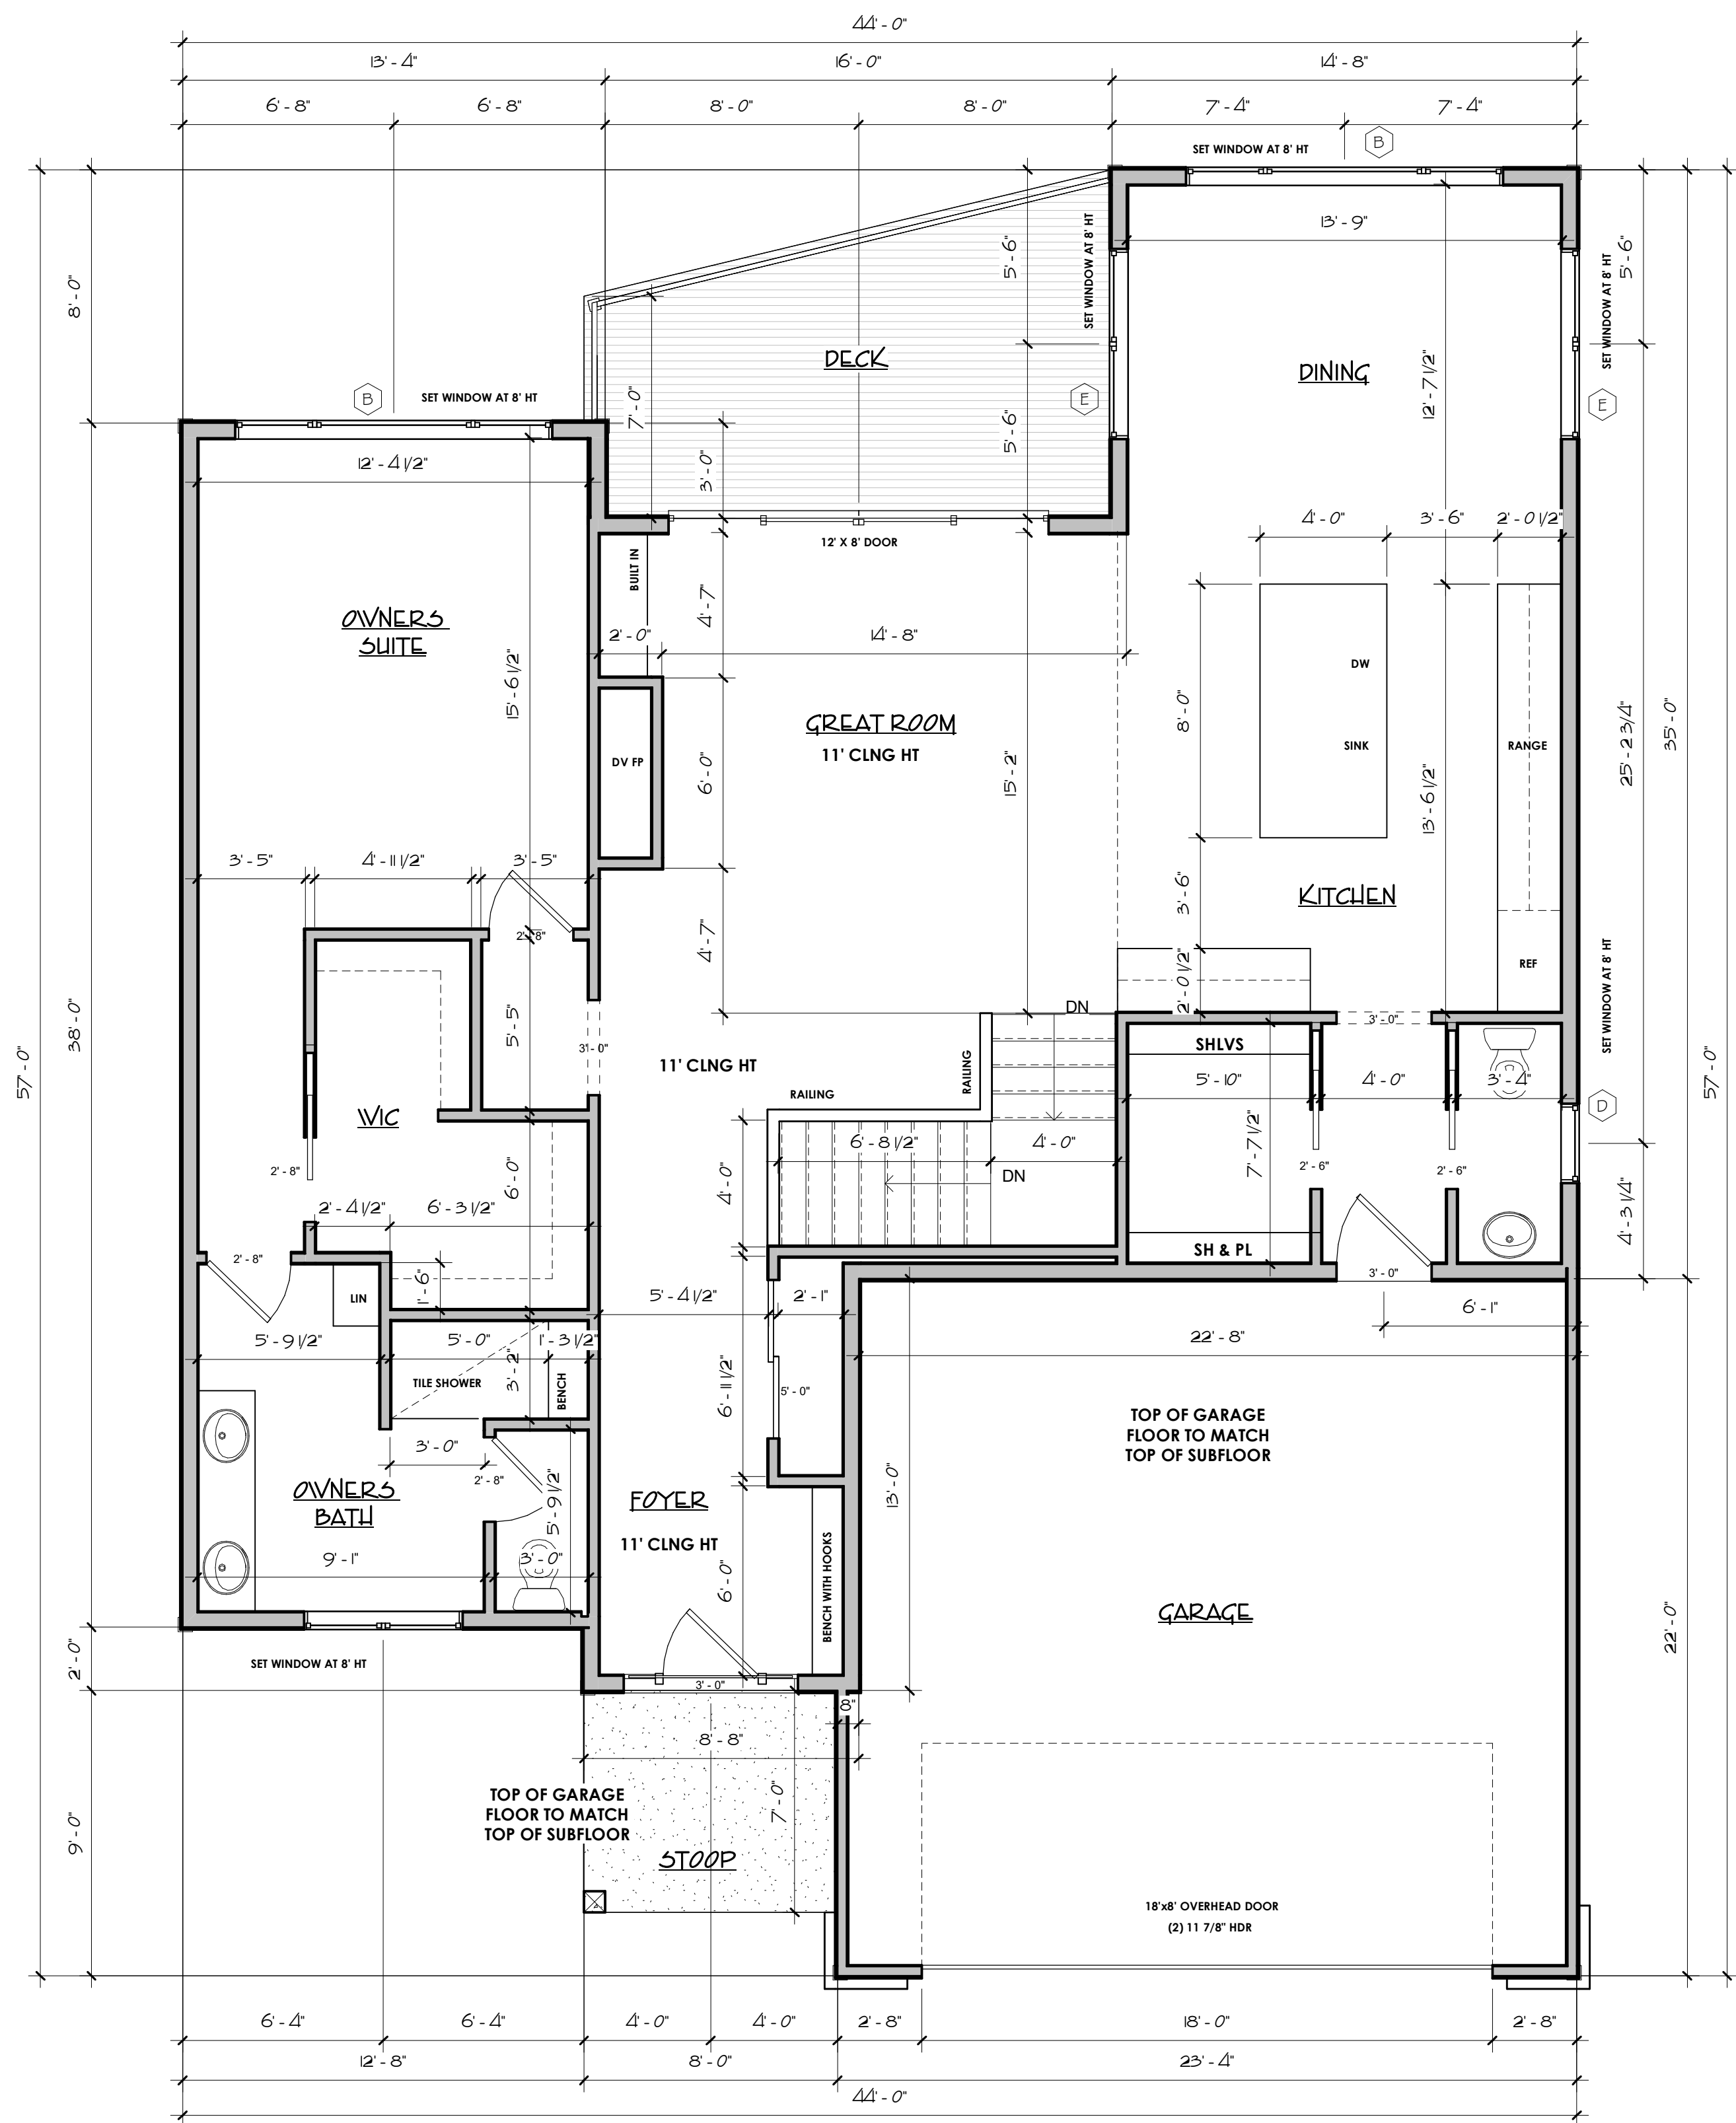


FIRST FLOOR PLAN

1/4" = 1'-0"


Area Schedule	
Level	Area
FIRST FLOOR PLAN	1509 SF
LOWER LEVEL	1238 SF
	2748 SF

Window Schedule			
Type	Count	Description	Model
A	3	Casement	30x60(2)
B	6	Casement	30/60/30x72
C	1	Fixed	30x24
D	1	Casement	30x60
E	2	Casement	36X72(2)

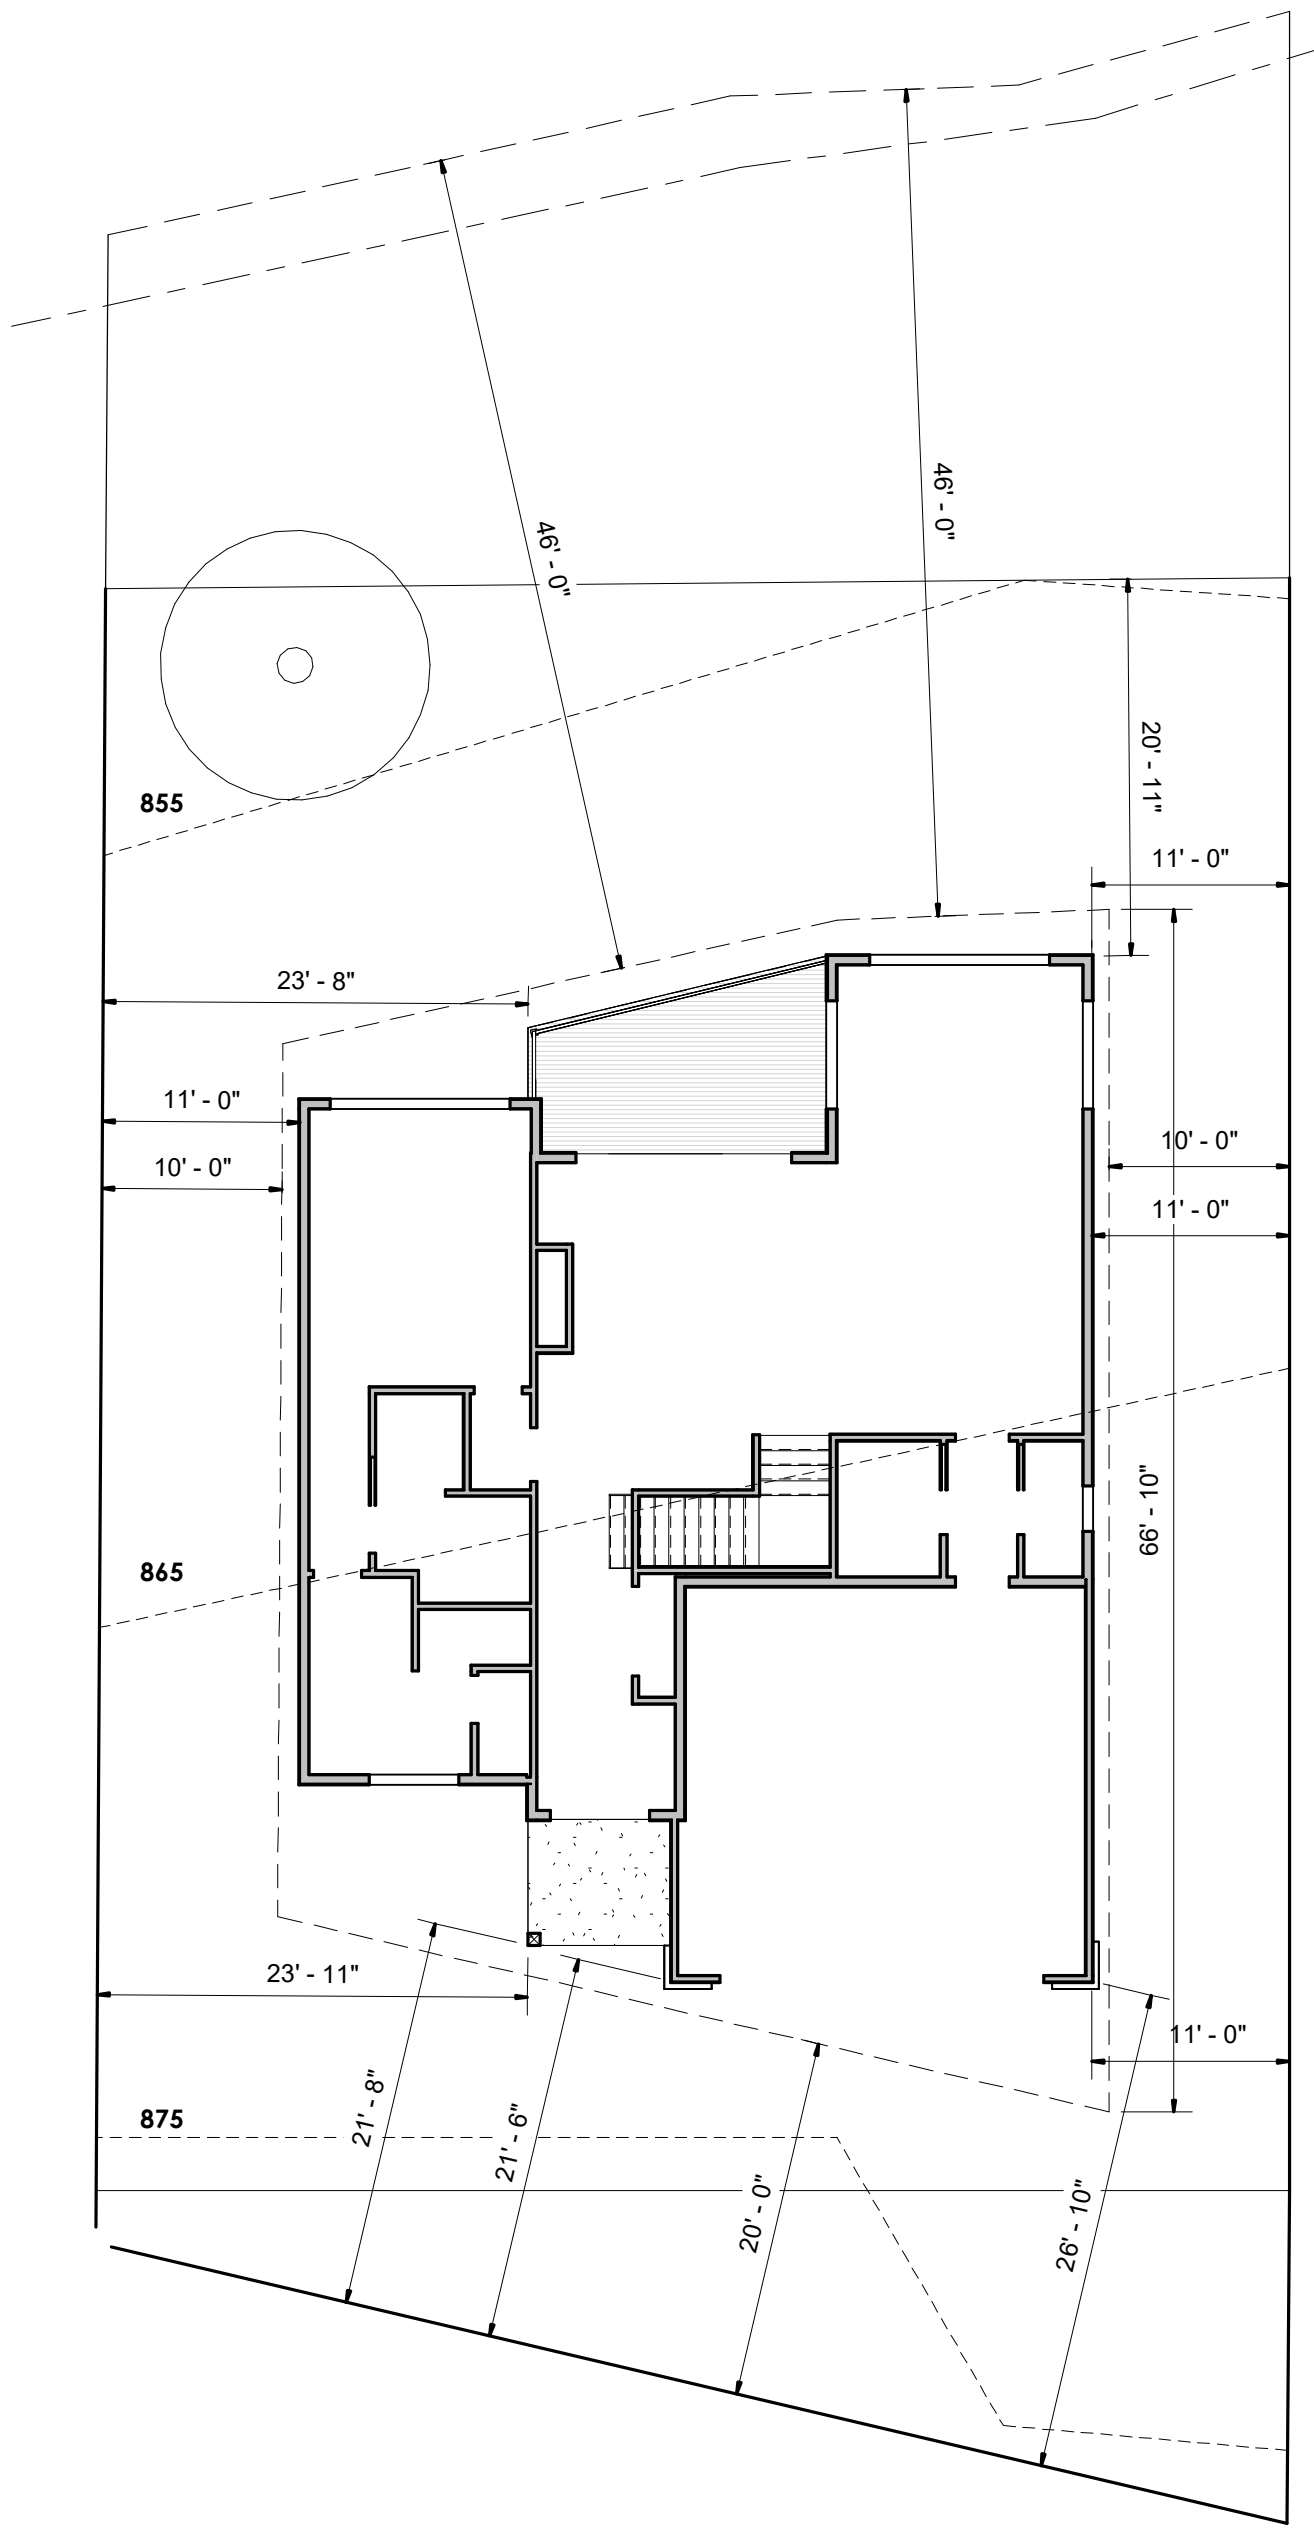

SITE PLAN

3/32" = 1'-0"

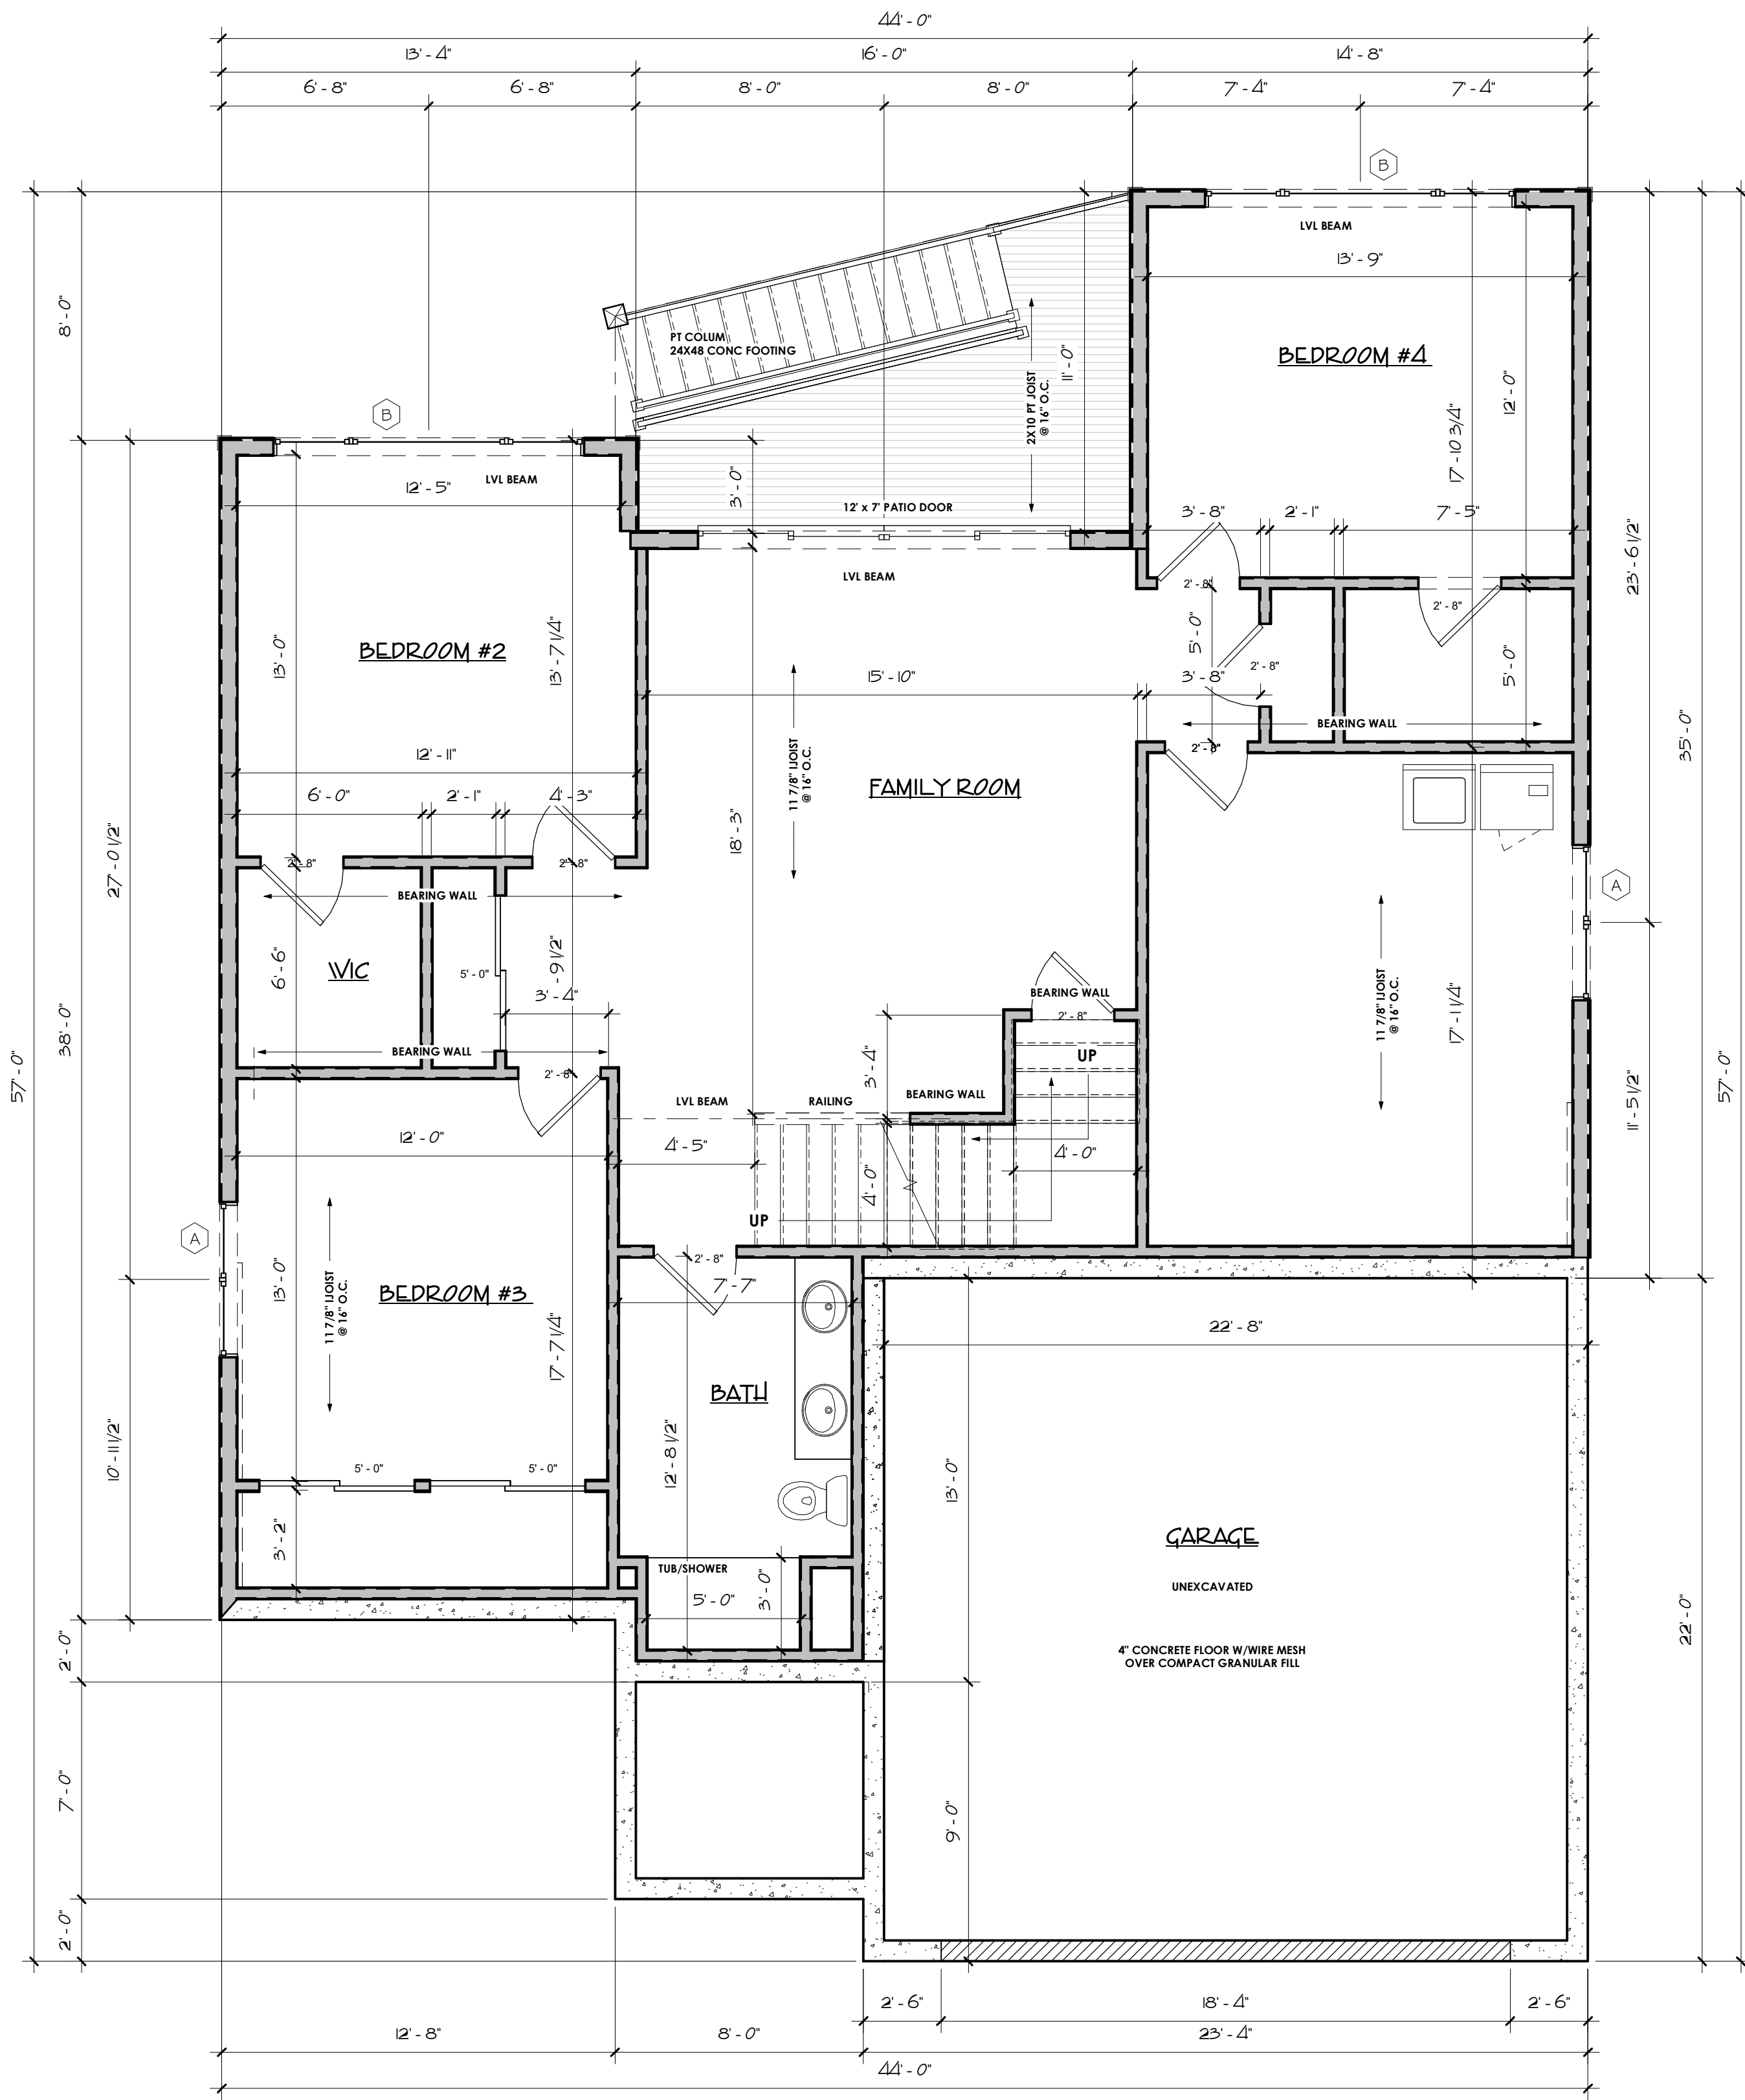

LOWER LEVEL PLAN

1/4" = 1'-0"

Window Schedule			
Type Mark	Count	Description	Model
A	3	Casement	50x60(2)
B	6	Casement	50/60/30x72
C	1	Fixed	96x24
D	1	Casement	50x60
E	2	Casement	56X72(2)

Area Schedule	
Level	Area
FIRST FLOOR PLAN	1150 SF
LOWER LEVEL	1238 SF
	2388 SF

LAKELAND BUILDERS
2052 BARBERS

CMV DESIGNS LLC
Residential Drafting and Design Service
6082173177
cvalk@cmvdesigns.net

Although every effort has been taken to ensure the accuracy of this plan CMV Designs LLC assumes no responsibility. CMV Designs LLC provides a drafting service only. Final verification of dimensions and structure to be done by contractor.

Copyright 2024 CMV Designs, LLC

DRAWN BY:
cmv
DATE:
9/29/24

REVISION:
10/5/24
10/26/24
11/7/24
11/21/24
11/22/24

FOUNDATION PLAN

$$\overline{1/4'' = 1'-0''}$$

Window Schedule			
Type Mark	Count	Description	Model
A	3	Casement	3bs60(2)
B	6	Casement	30/60/3bs72
C	1	Fixed	96x24
D	1	Casement	3bs60
E	2	Casement	36X72(2)

$$\overline{1/2'' = 1'-0''}$$